



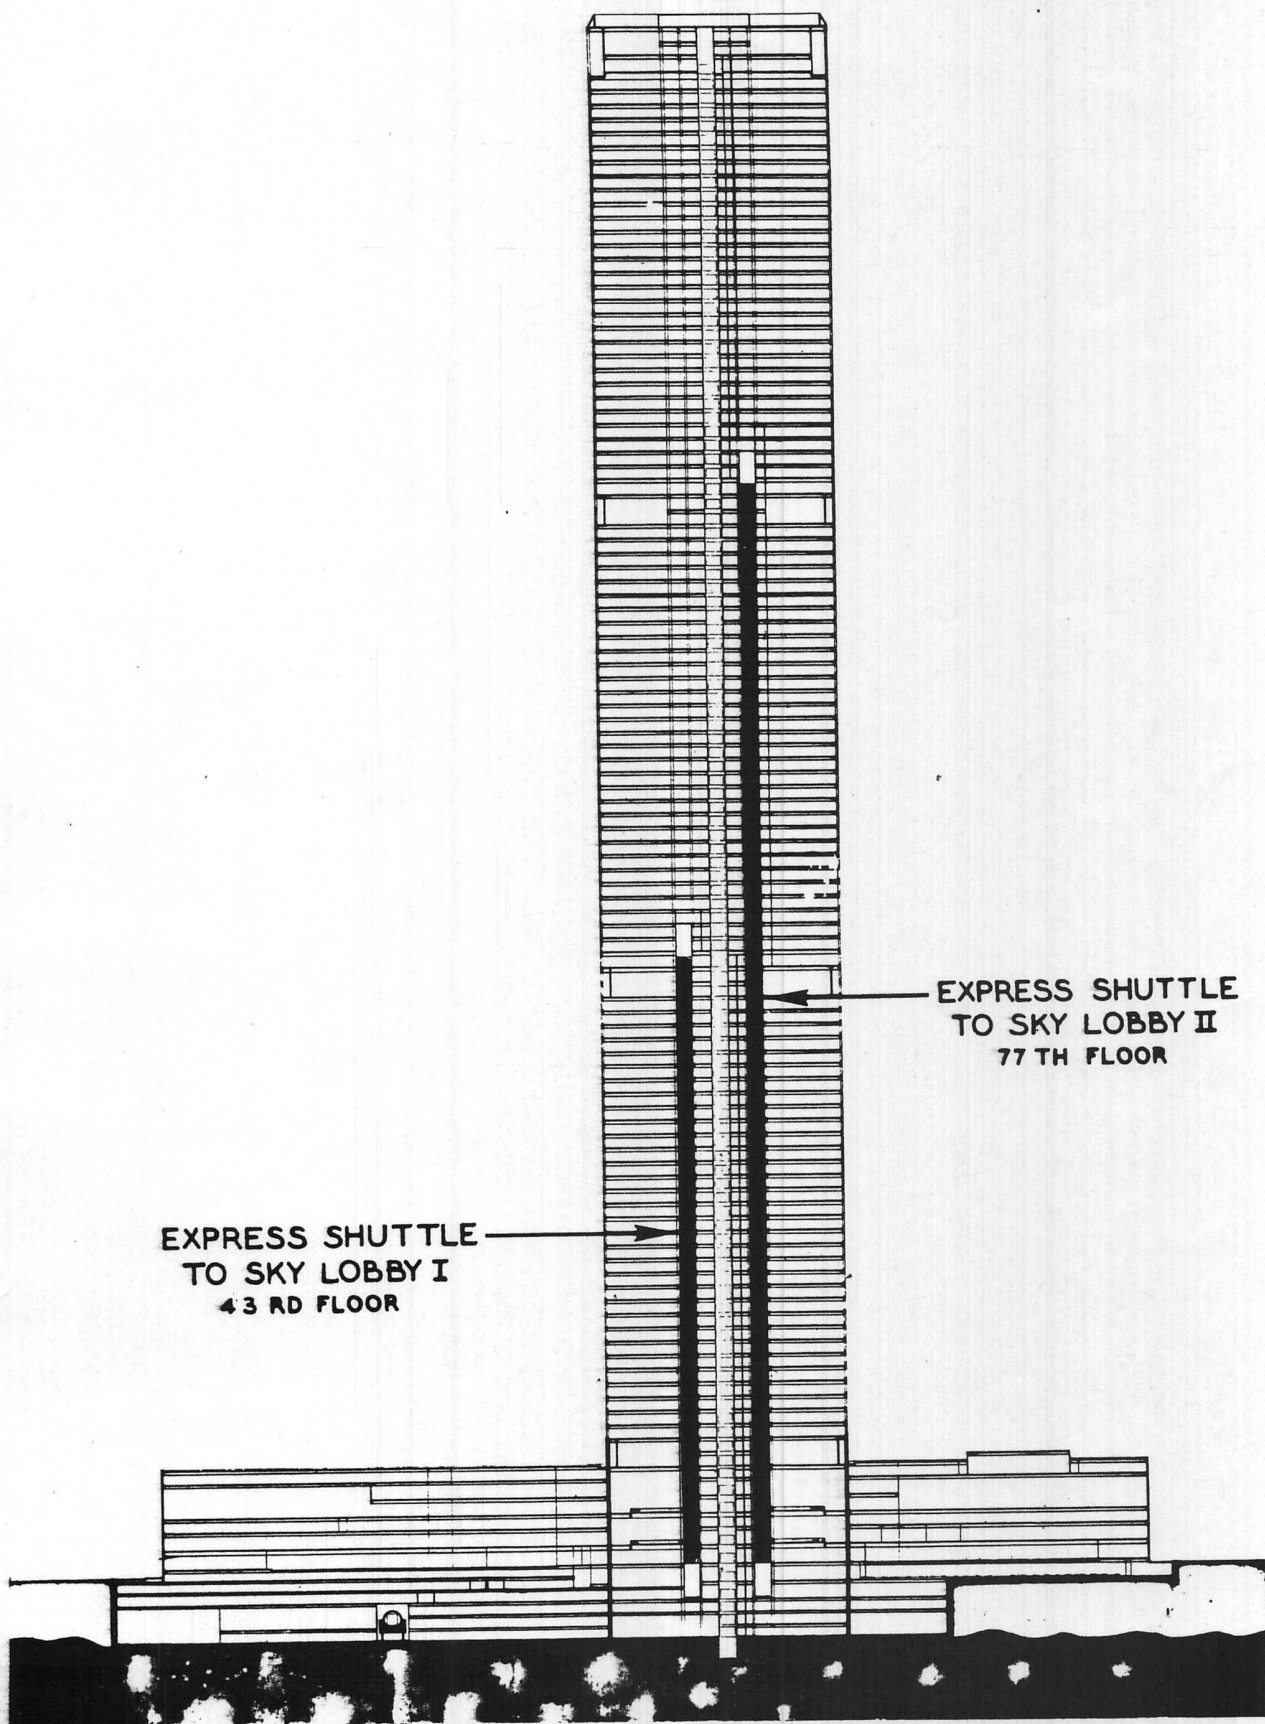

EXPRESS SHUTTLE
TO SKY LOBBY I
43 RD FLOOR

EXPRESS SHUTTLE
TO SKY LOBBY II
77 TH FLOOR

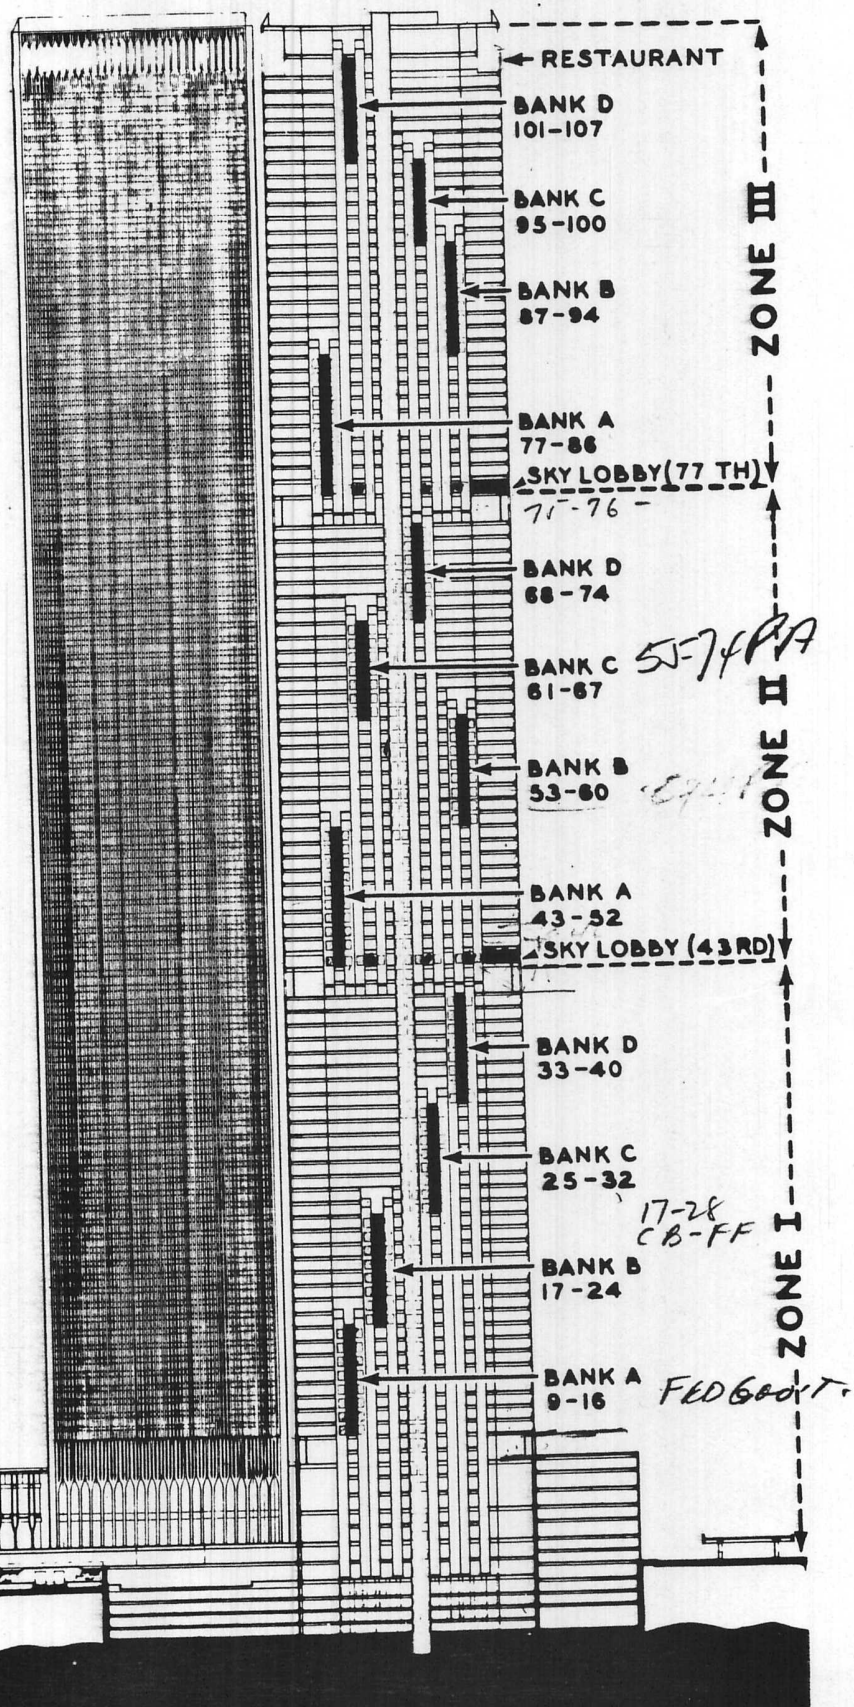

OWER SECTION A-A