

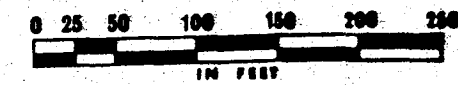


CONCOURSE LEVEL EL. 304, 310

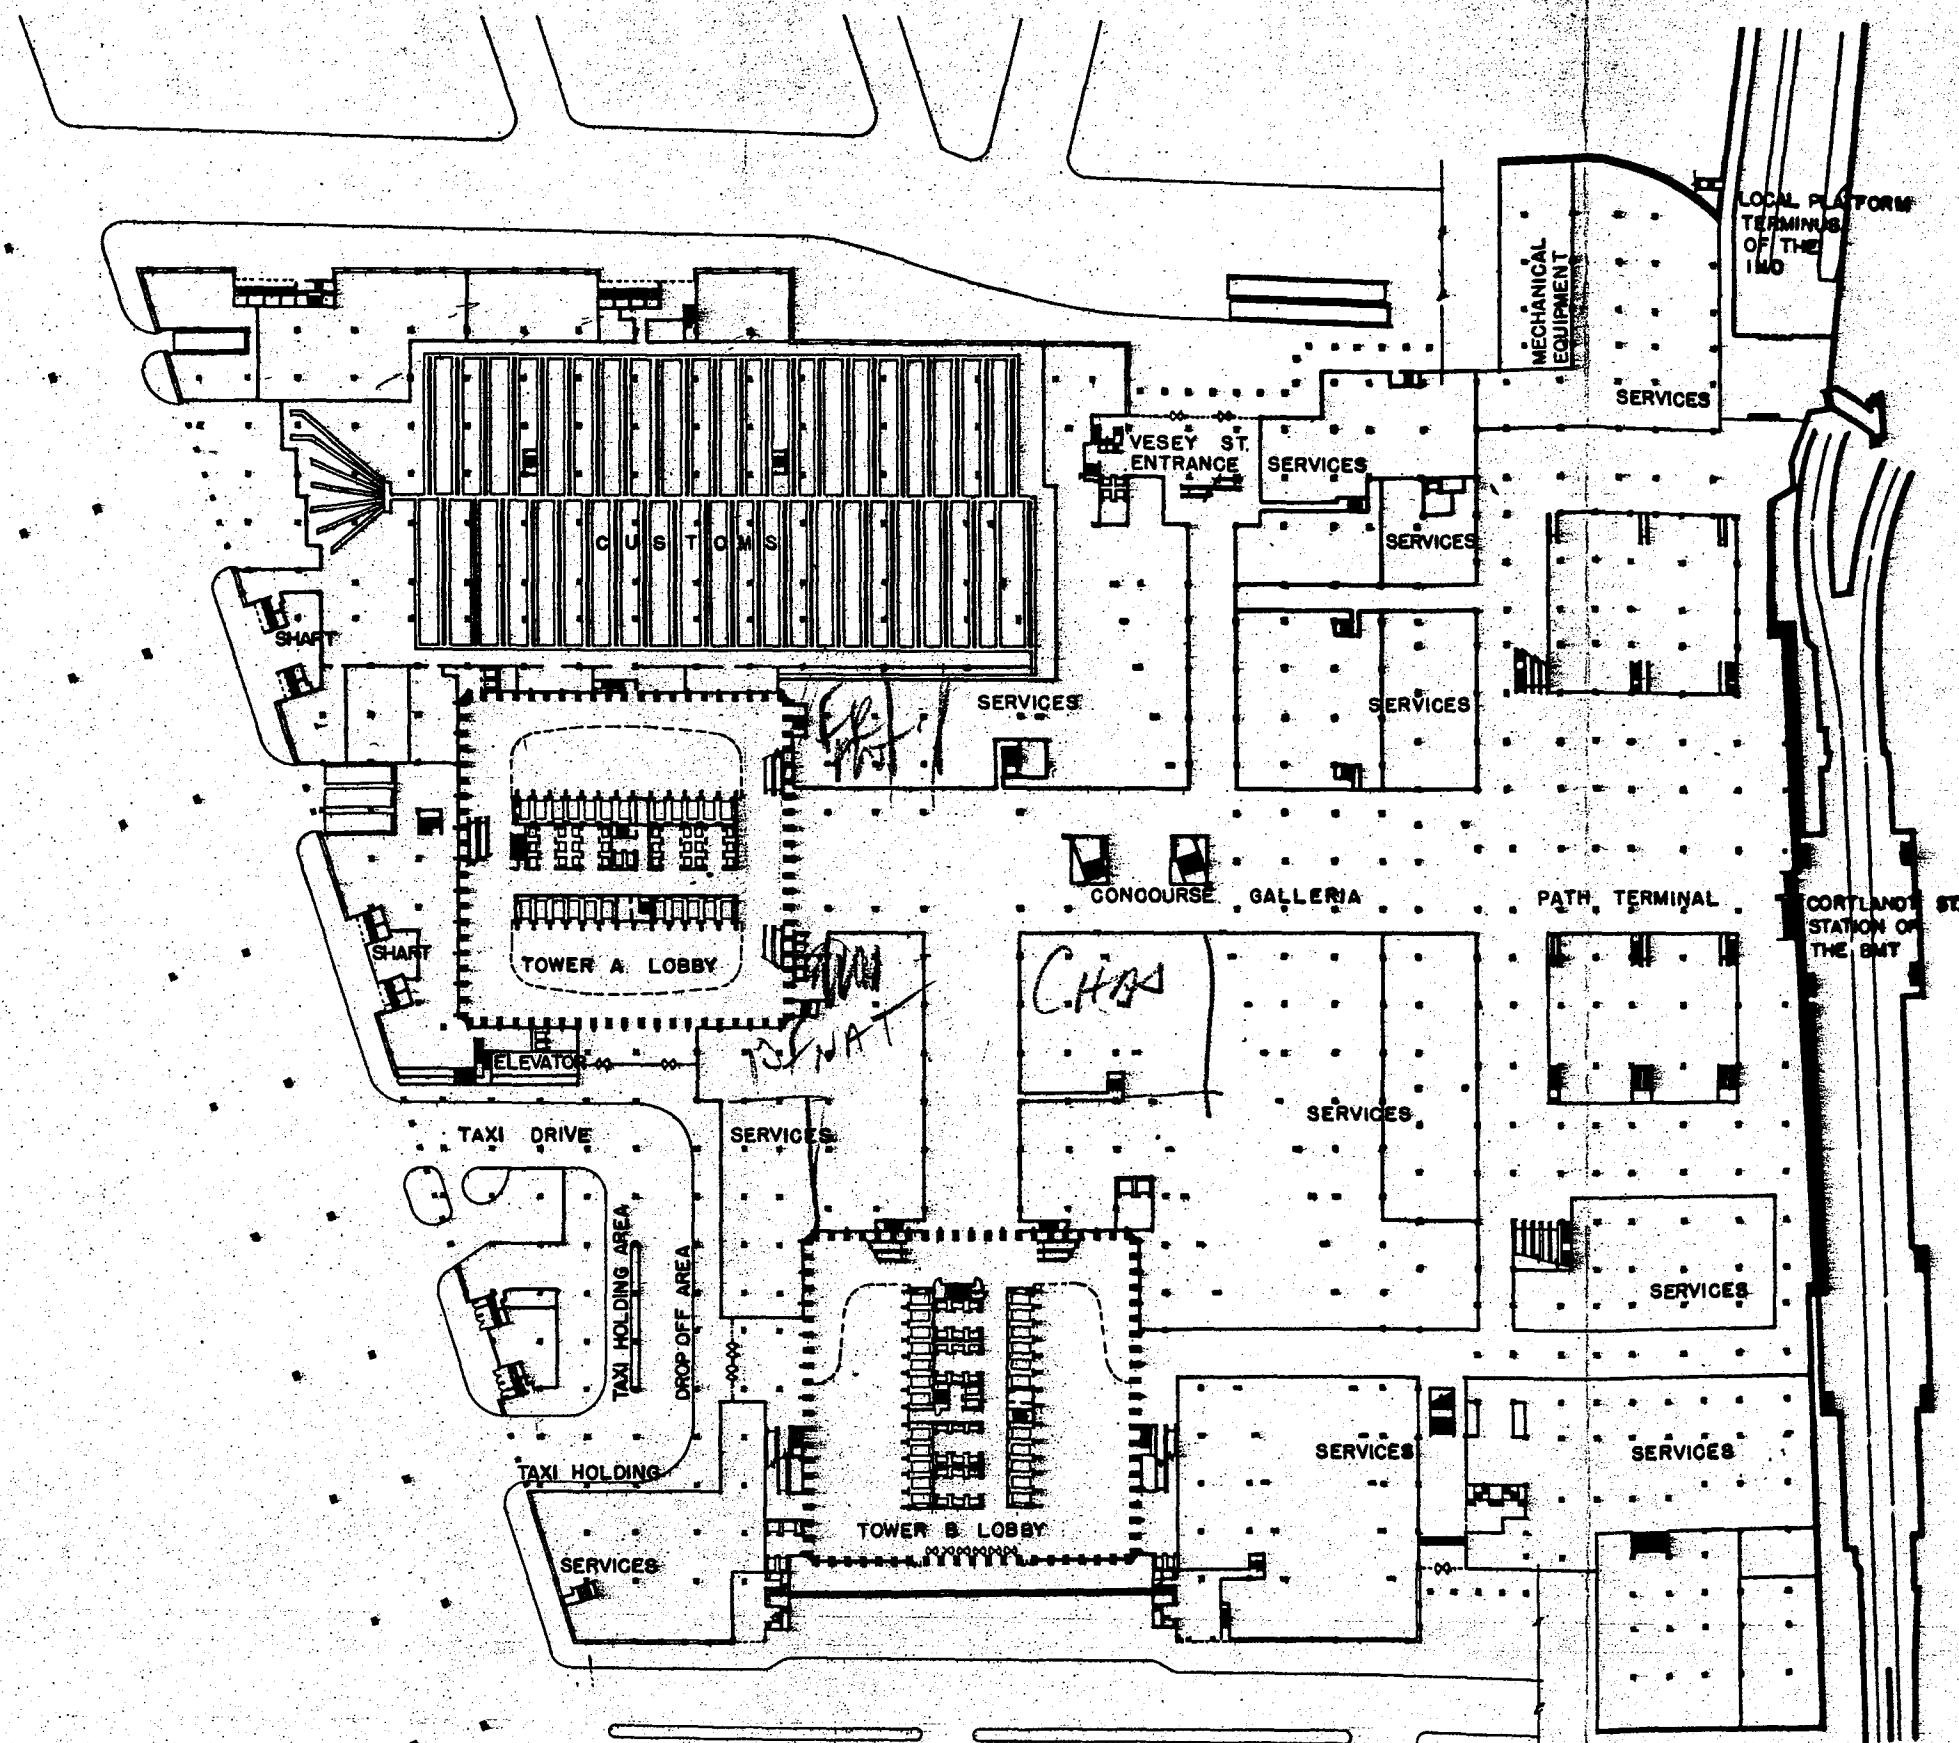


RETURN TO DAVID DUNNAP FOR A.W. REBINS

PLAZA LEVEL EL. 327

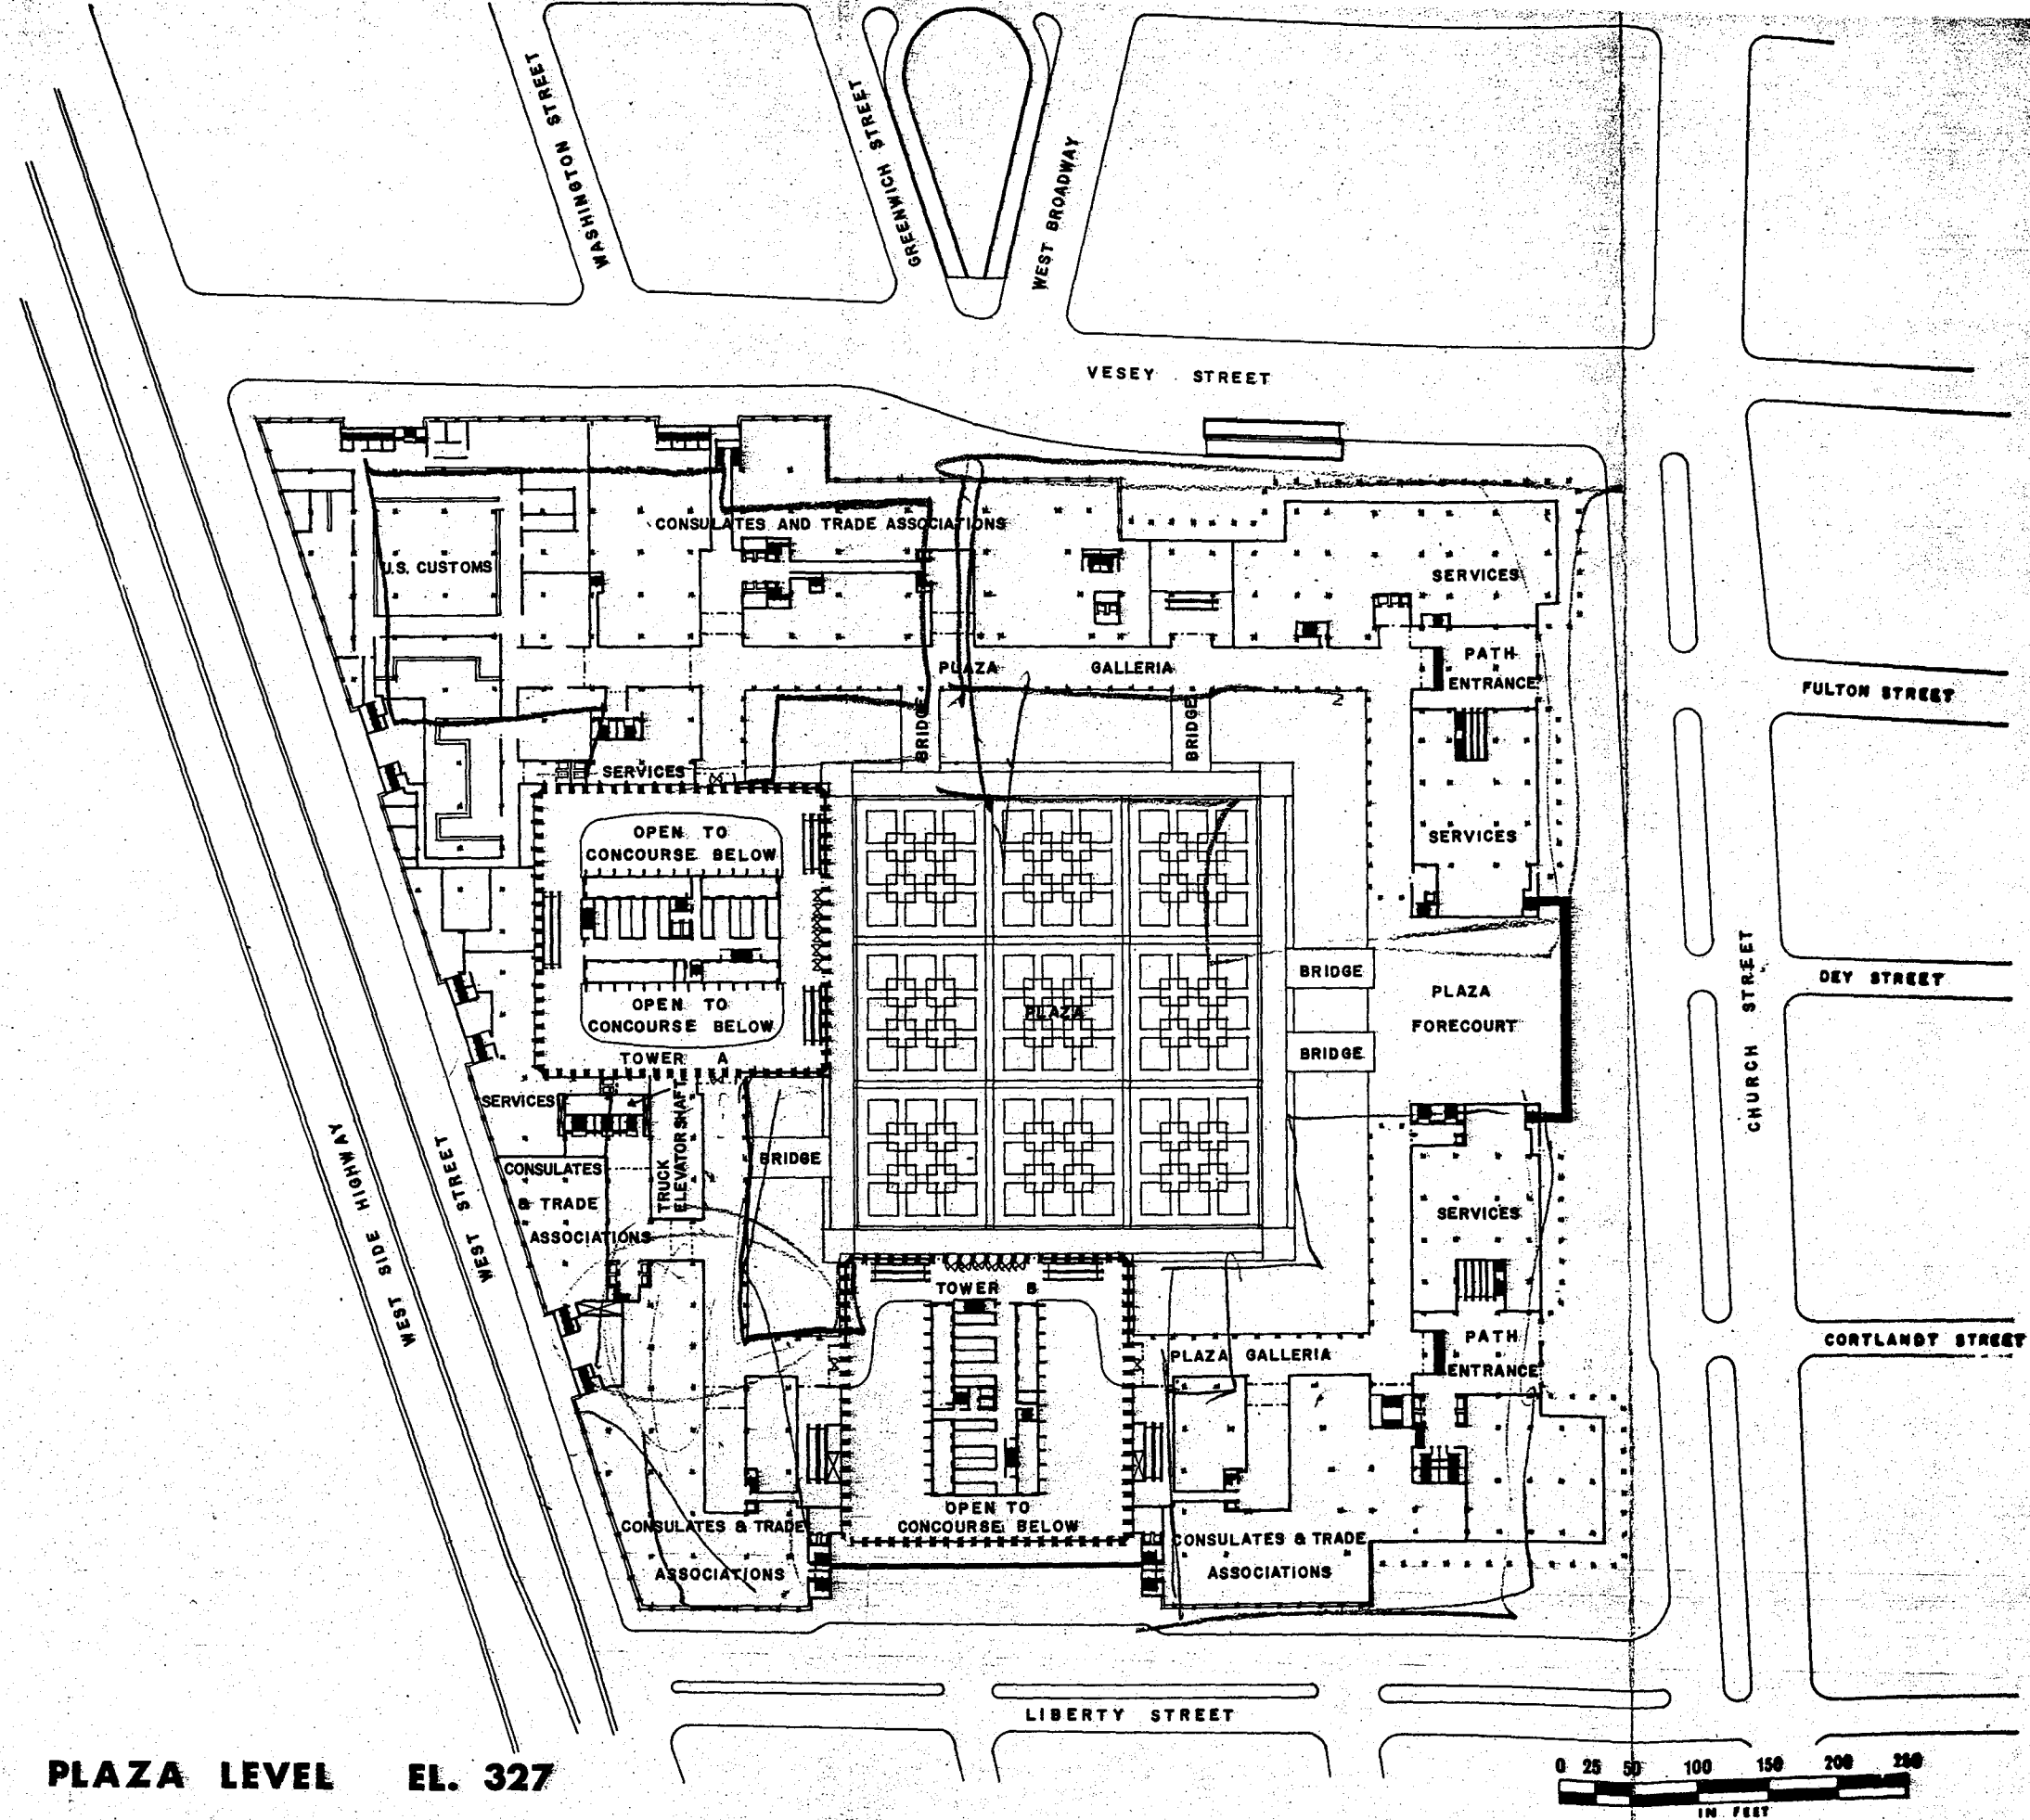



RETURN TO DAVID DUNDAS / FOR A.W. RESINS

RETURN TO DAVID DUNLAP/FSE A.W. ROBINS

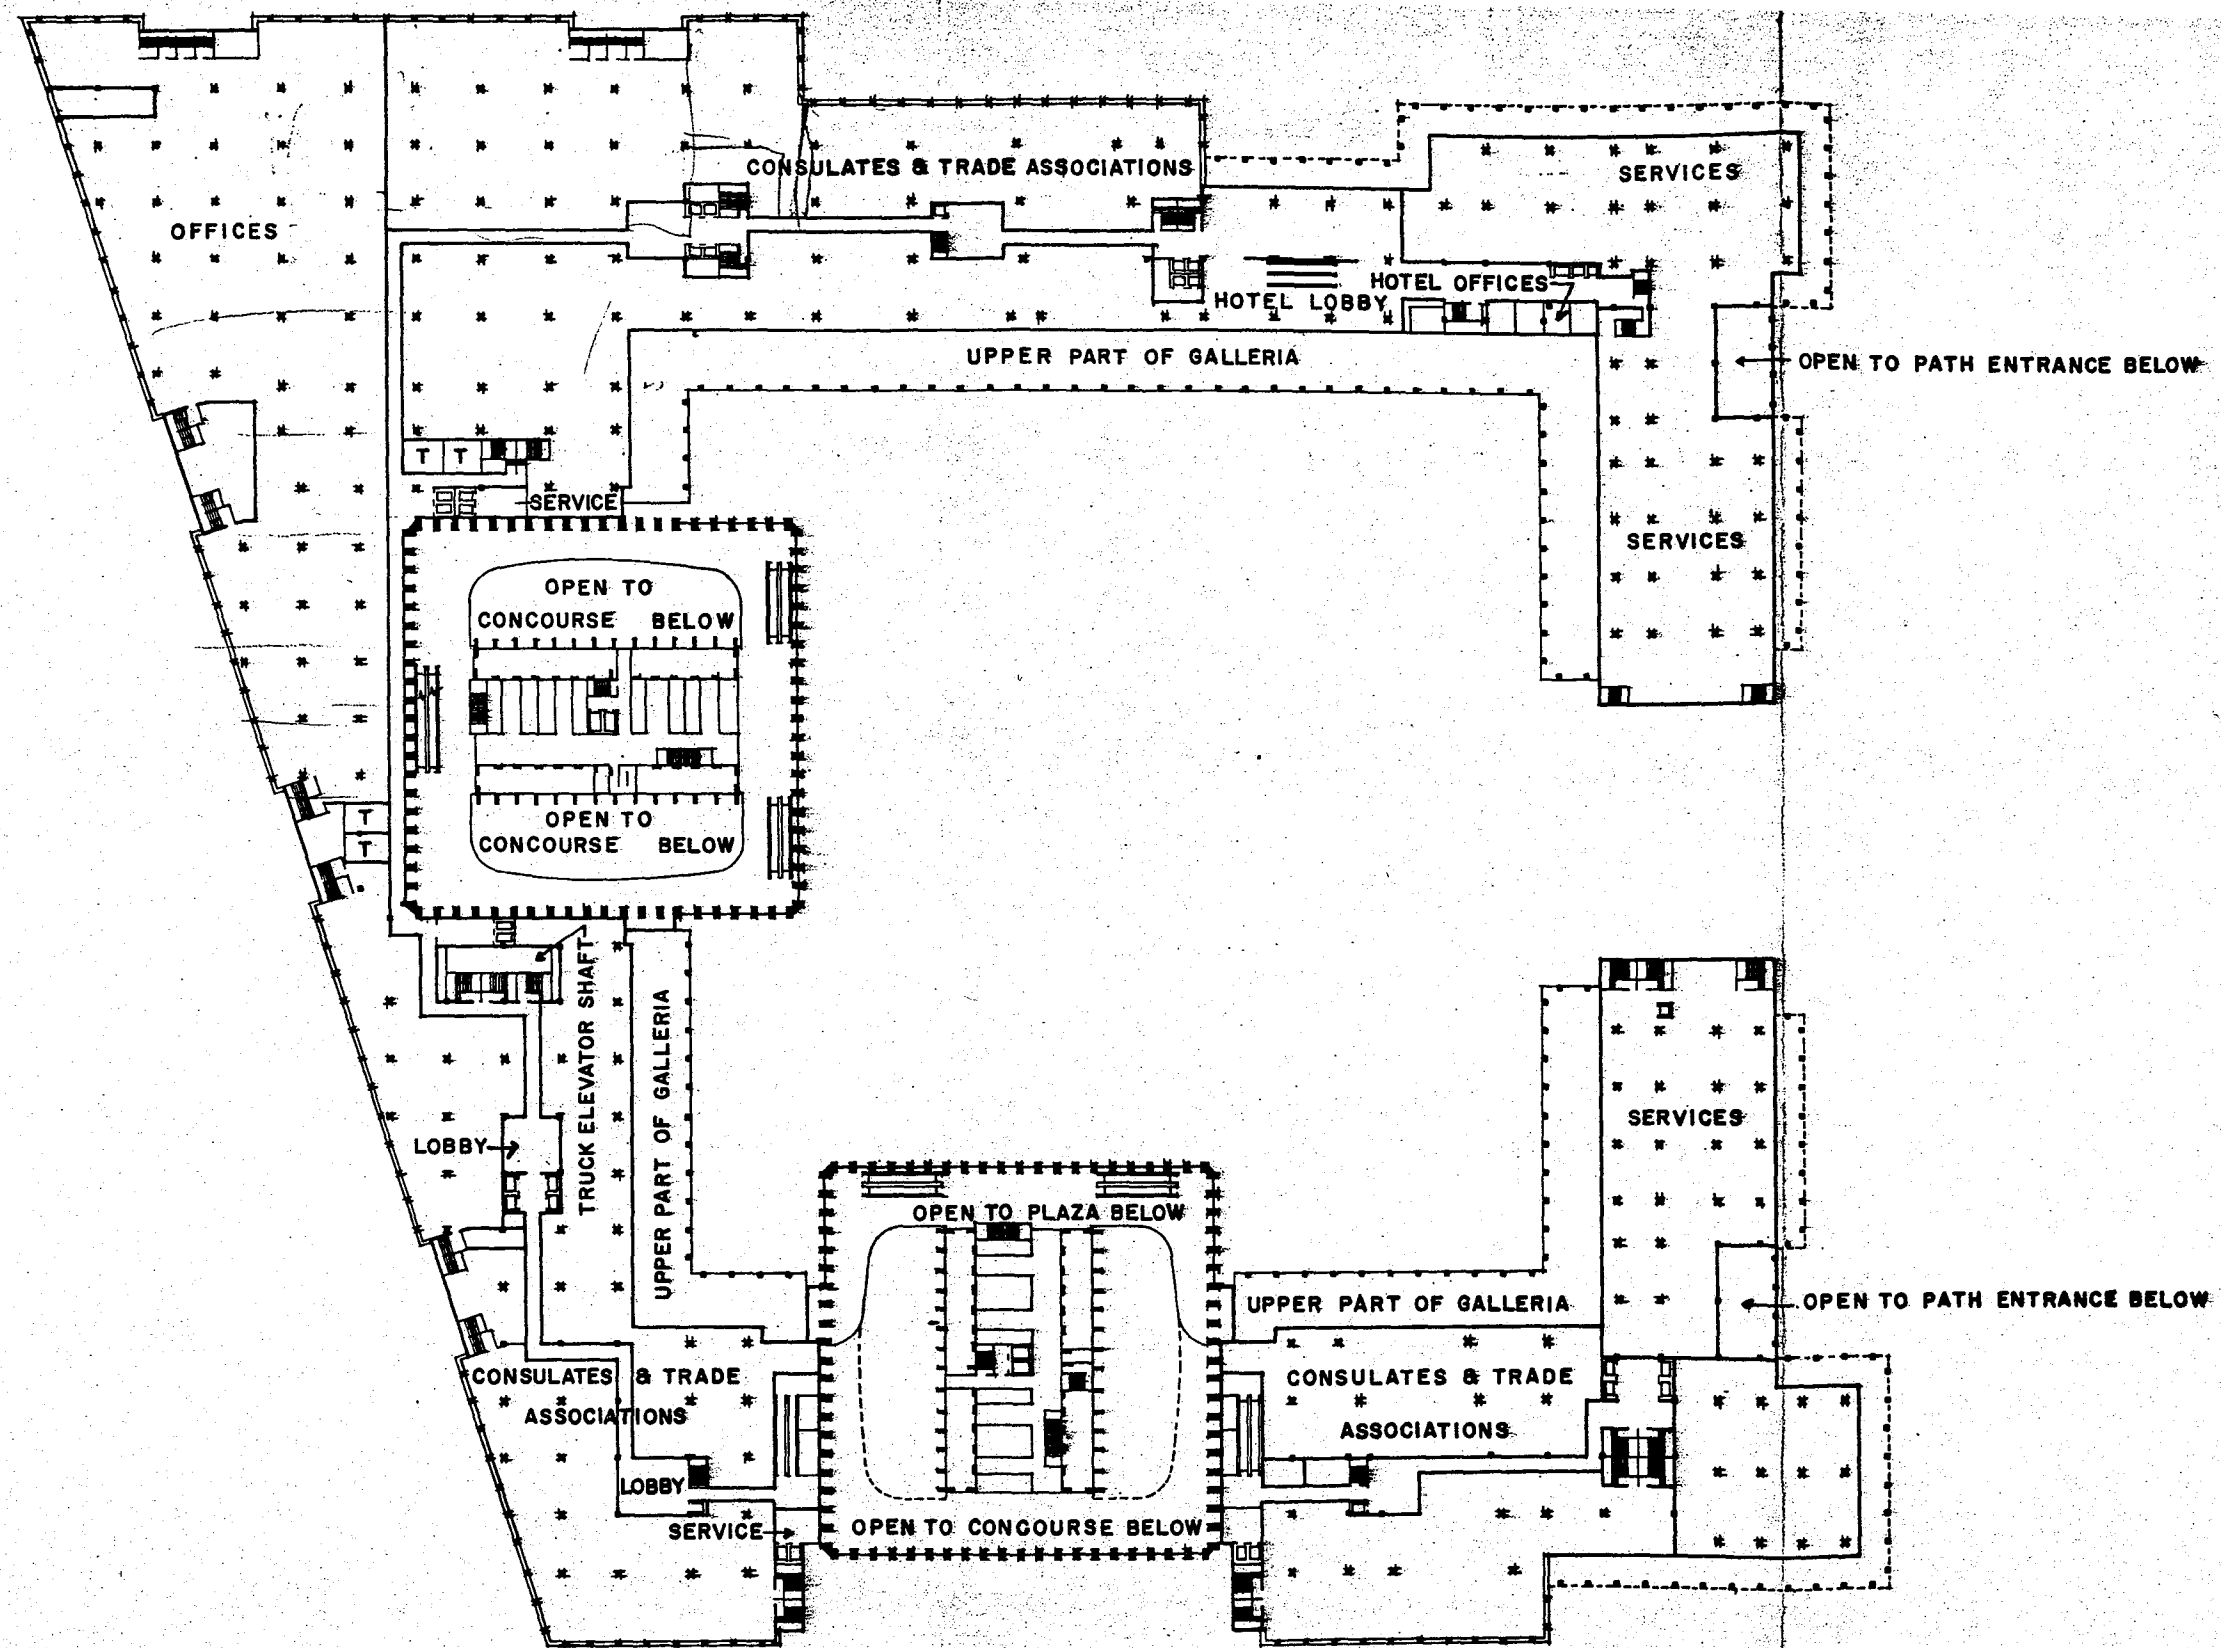


CONSULATES LEVEL EL. 342

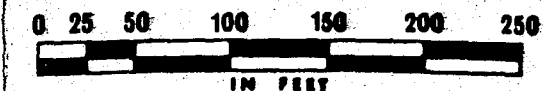


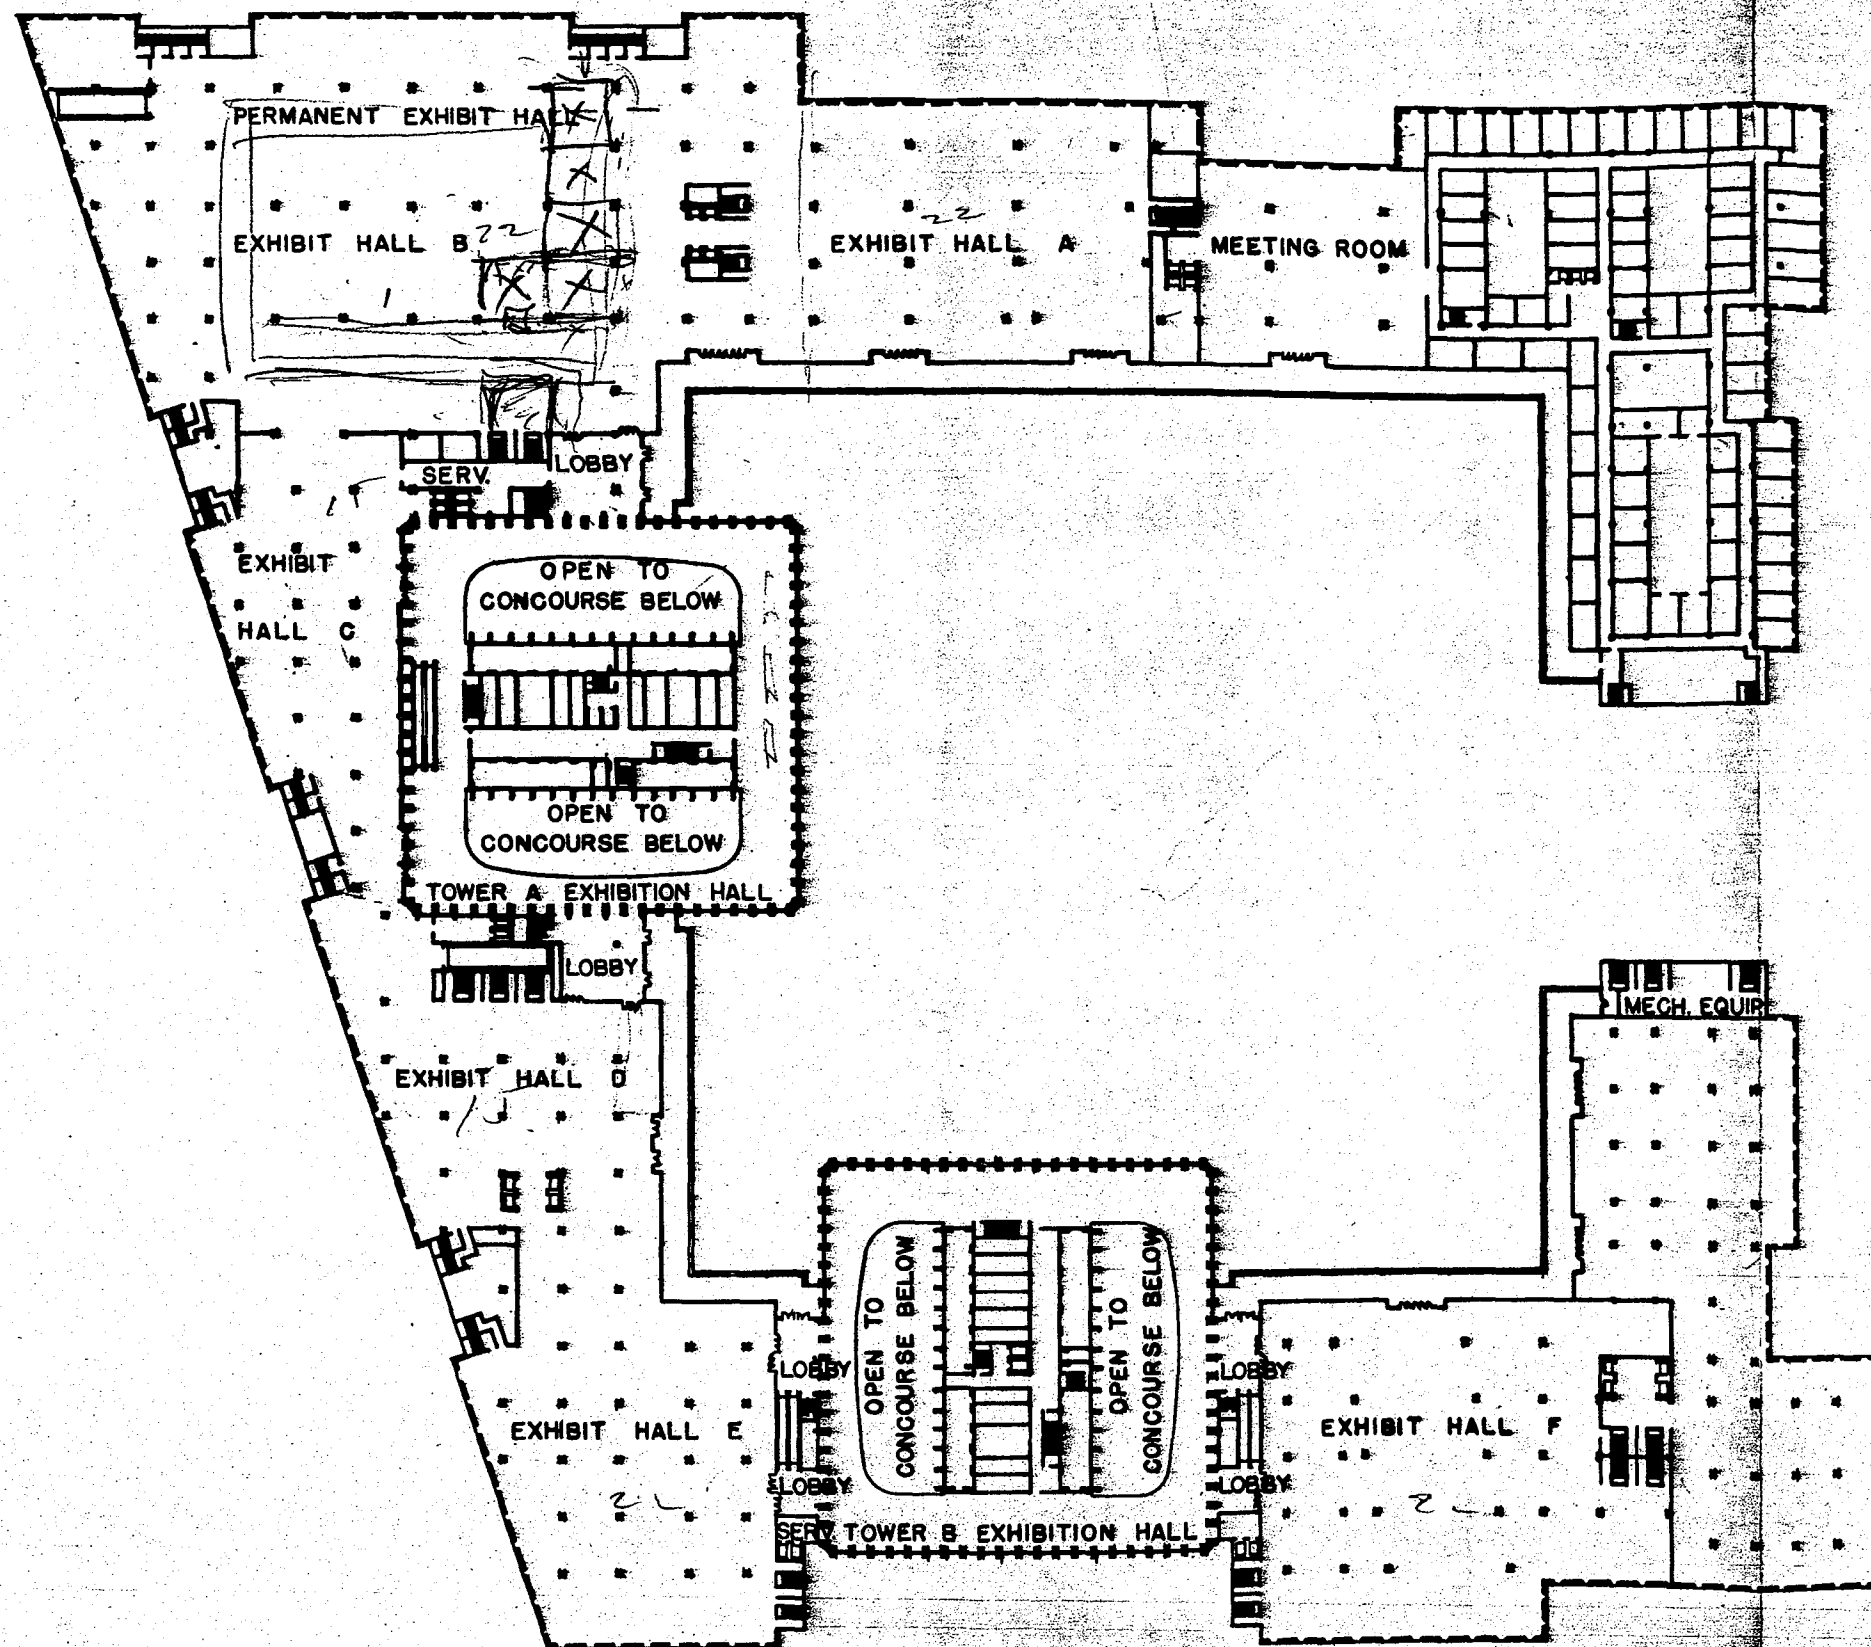


EXHIBITION LEVEL EL. 355

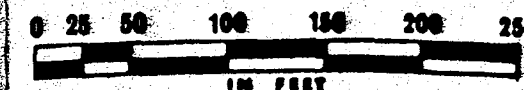


RETURN TO DAVID DUNLAP / ESE A.W. BOBIN'S

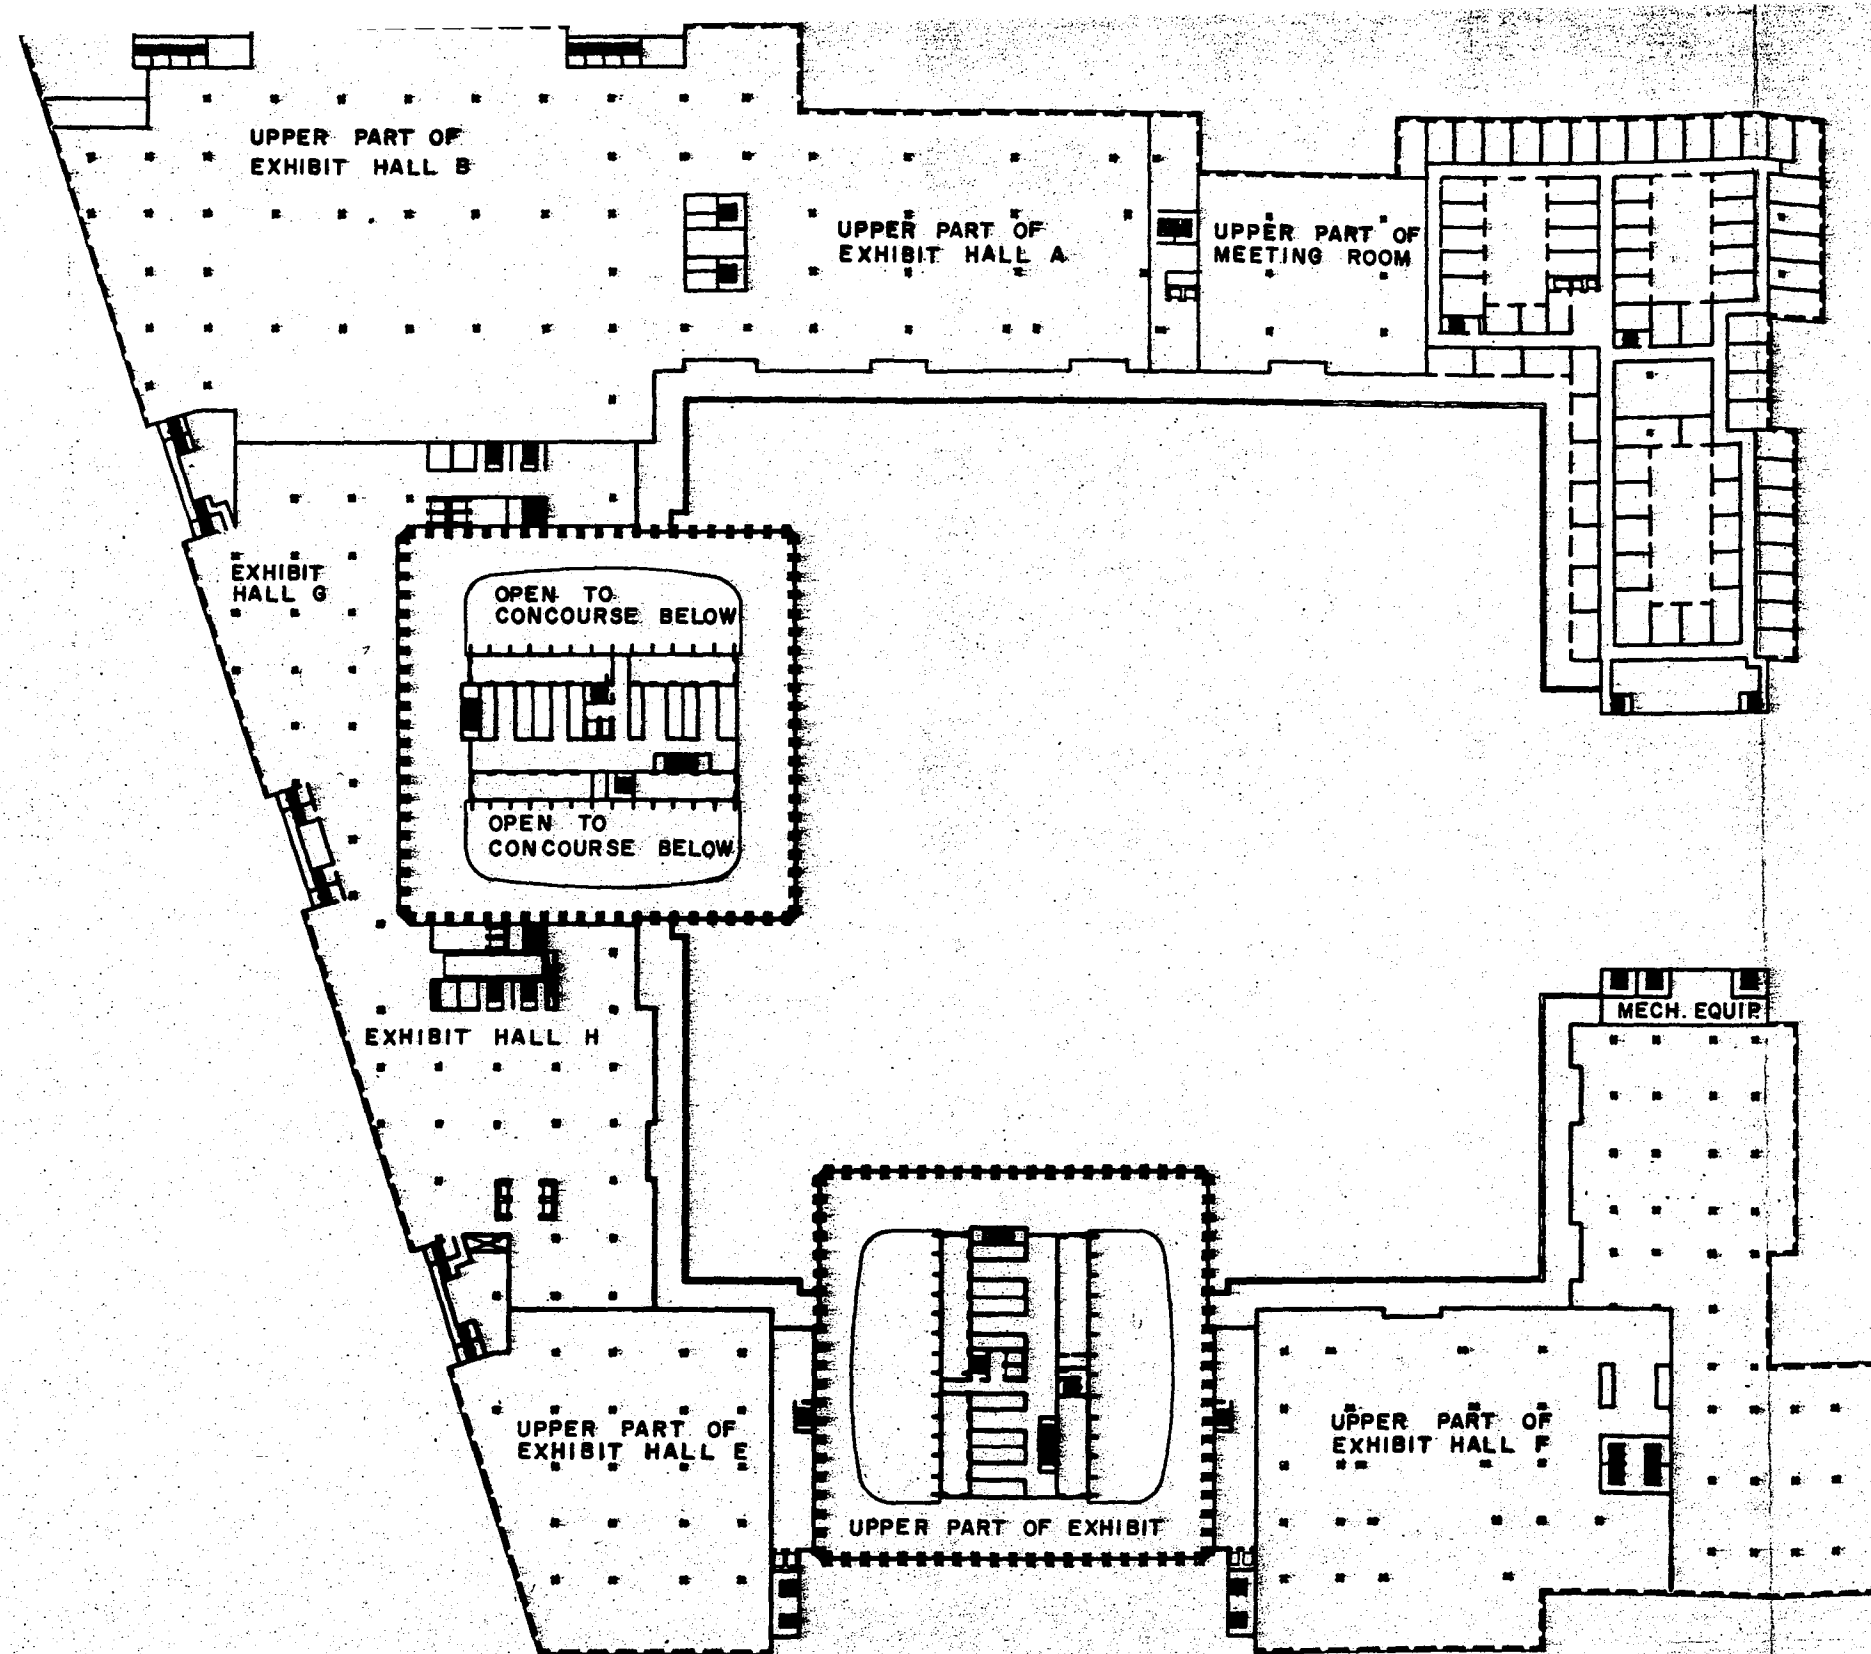


UPPER EXHIBITION & HOTEL LEVEL EL. 365, 370, 375

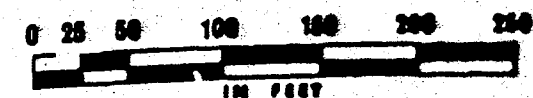

RETURN TO DAVID DUNLAP / FOR A.W. EOBINS

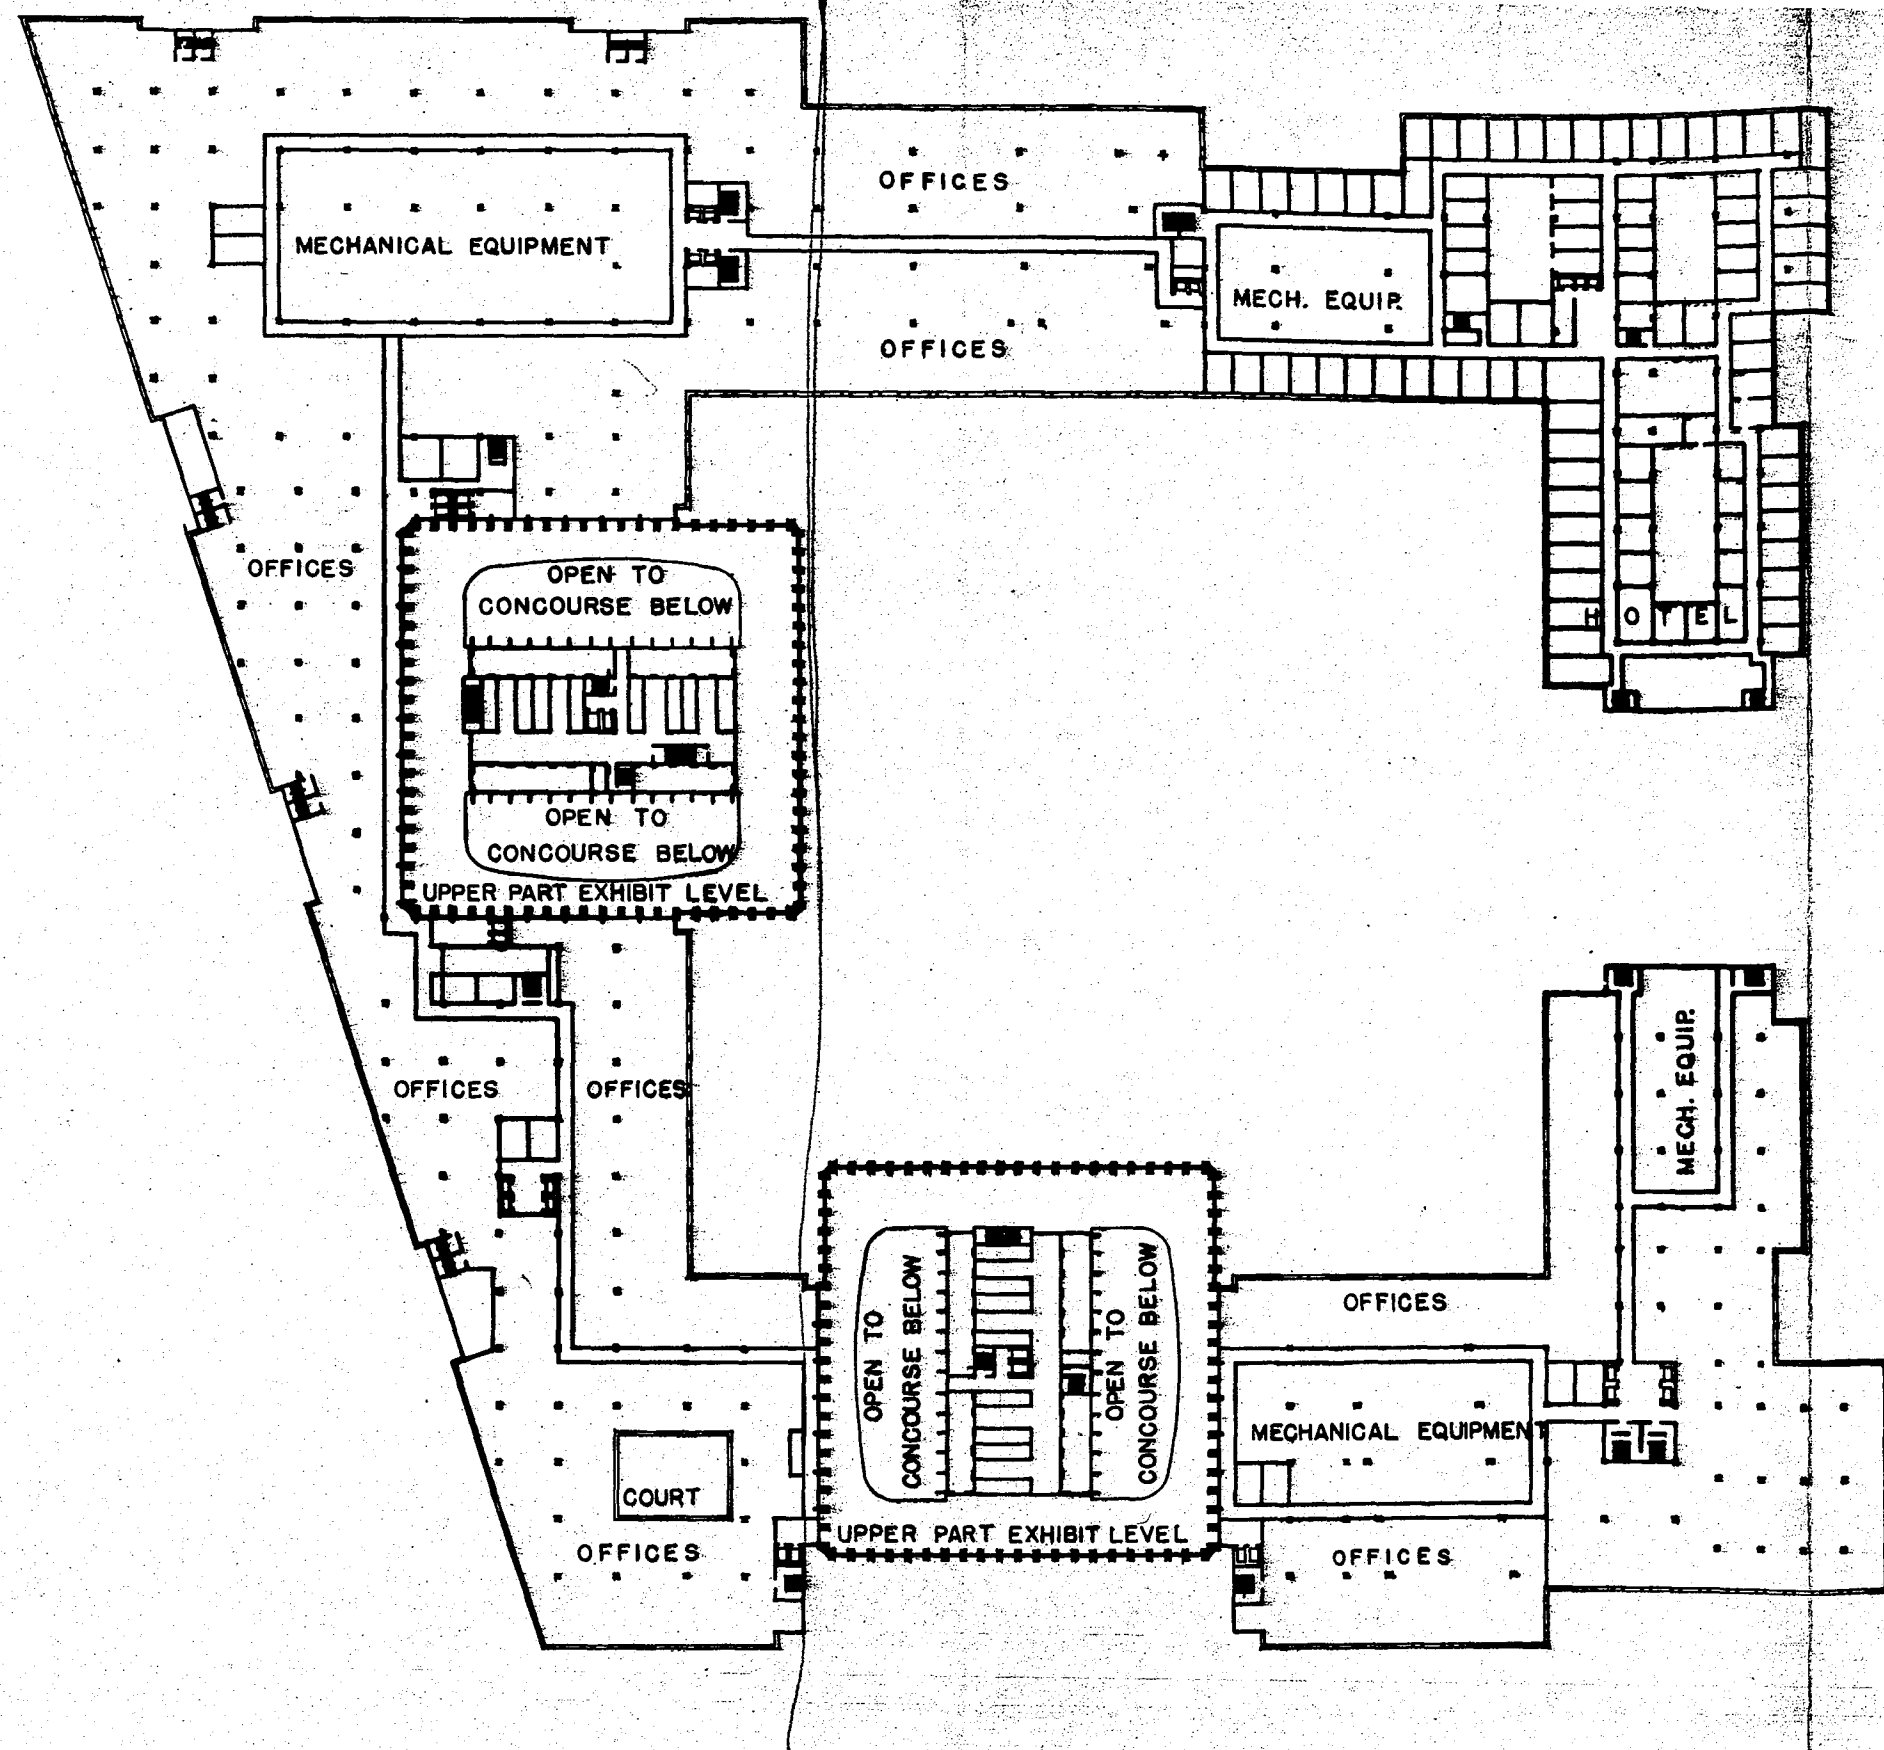


OFFICE LEVEL EL. 385

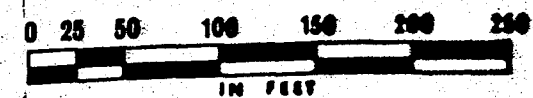


RETURN TO DAVID DUNNAP / REE A.W. ROBINSON

Return to:
A.W. Robins
50 W. 67th St 1-F
NY NY 10023
(212-877-7637)

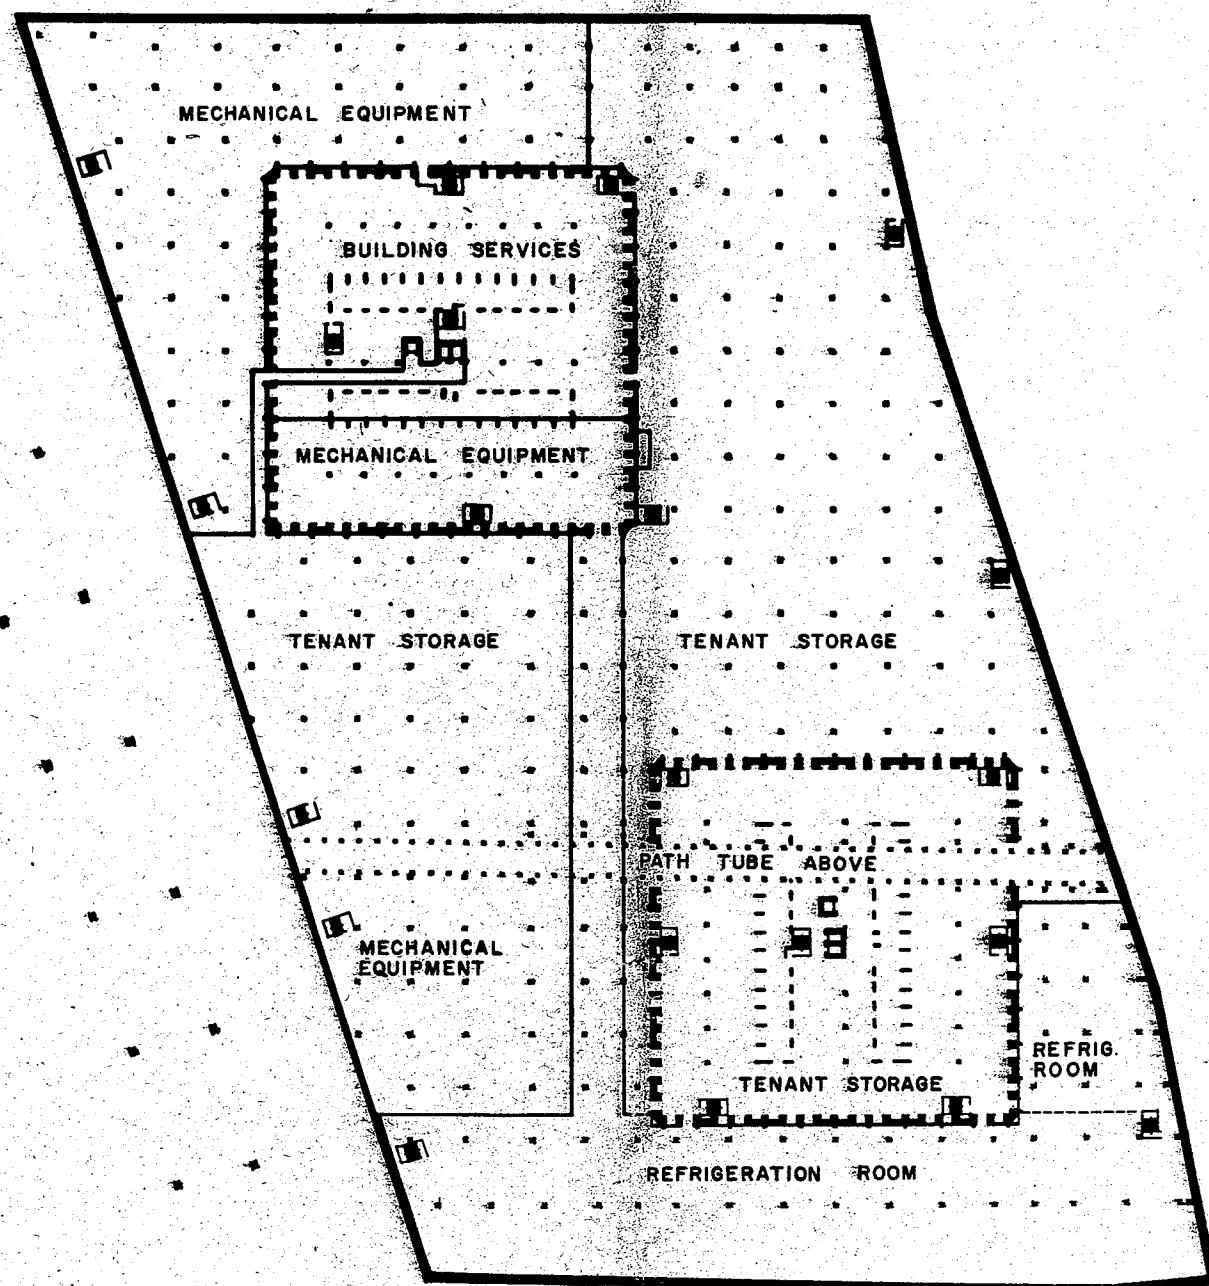


STORAGE LEVEL EL. 246

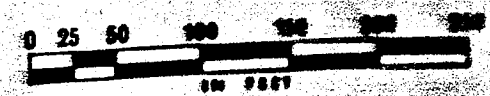


RETURN TO DAVID DUNLAP / FOR A.W. ROBINS


RETURN TO DAVID DUNLAP/FRS A.W. REBINS

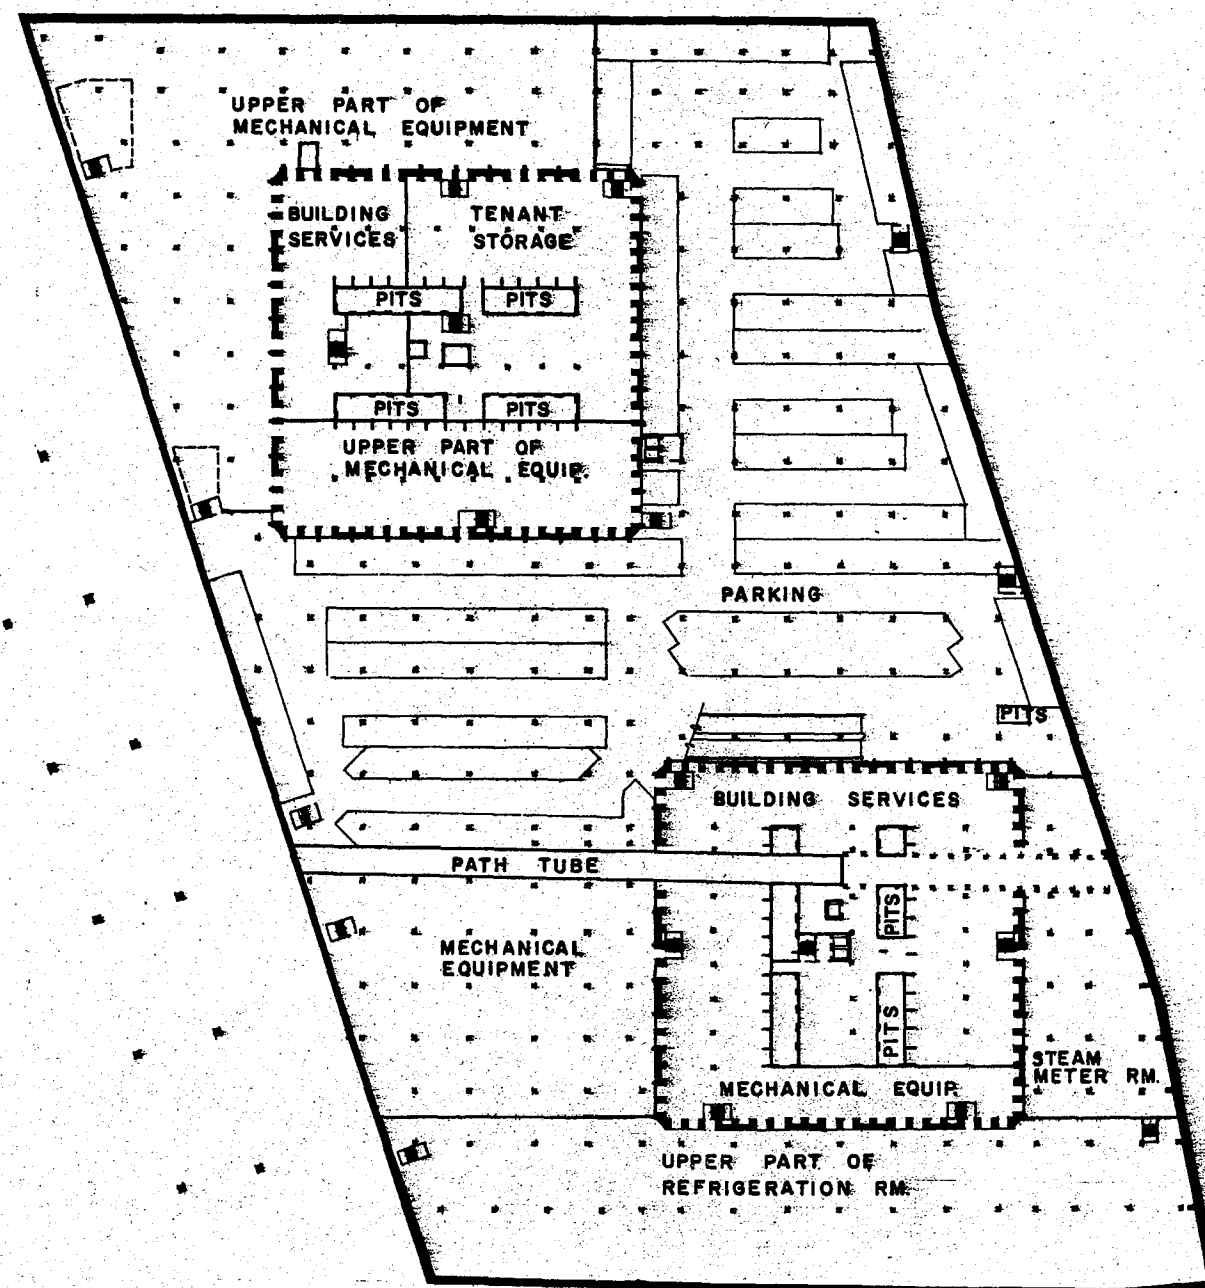


LOWER PARKING LEVEL EL. 257

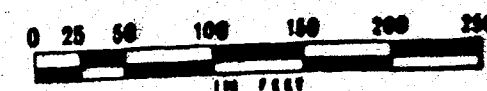


RETURN TO DAVID DUNLAP / FOR A. W. ROBINS

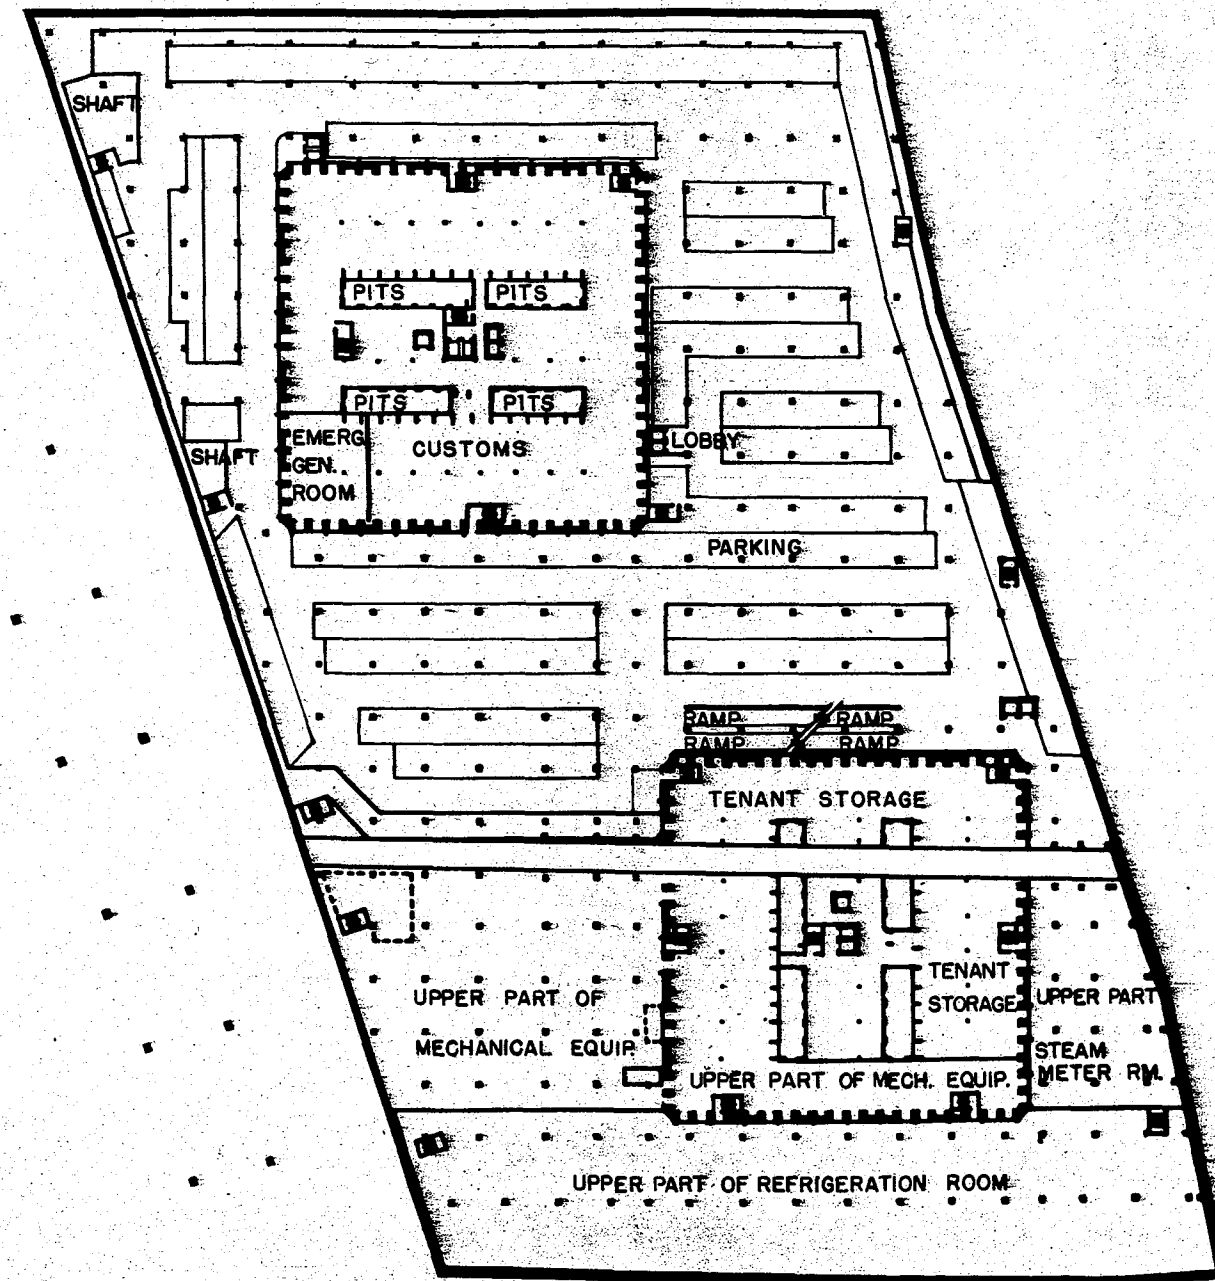


INTERMEDIATE PARKING LEVEL EL. 268

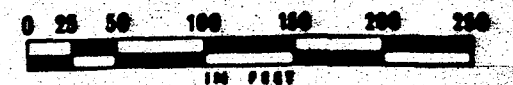


RETURN TO DAVID DUNLAP / FOR A.W. ROBIN S

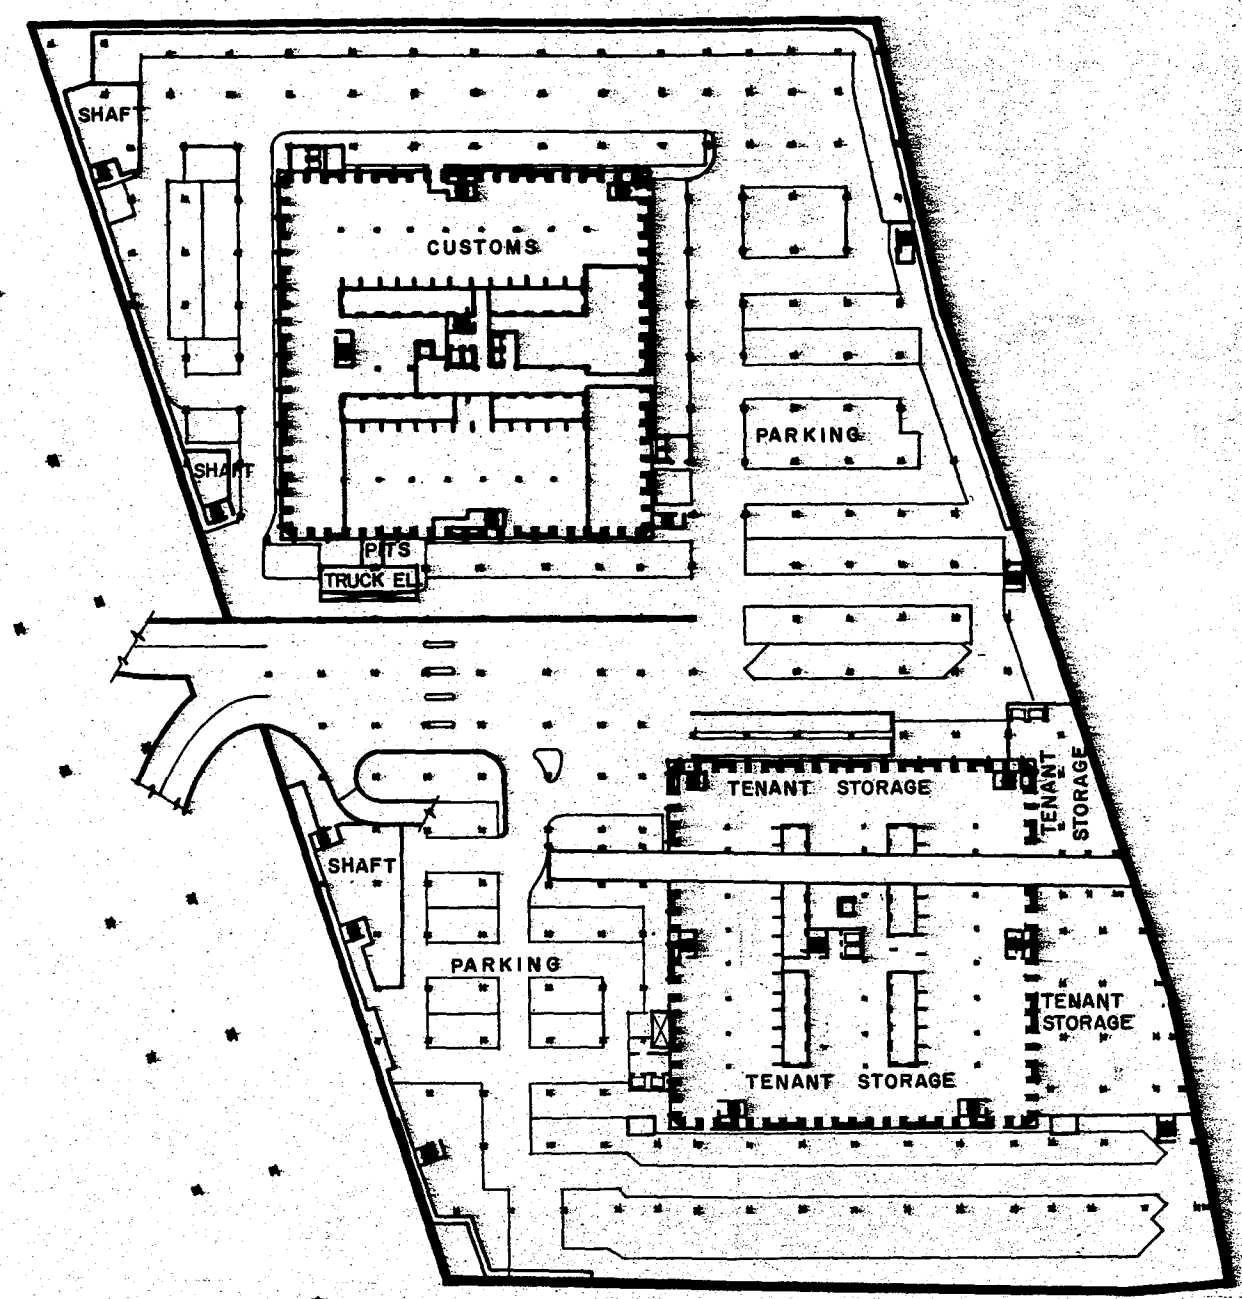


UPPER PARKING LEVEL EL. 279

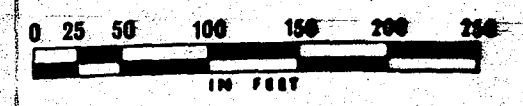


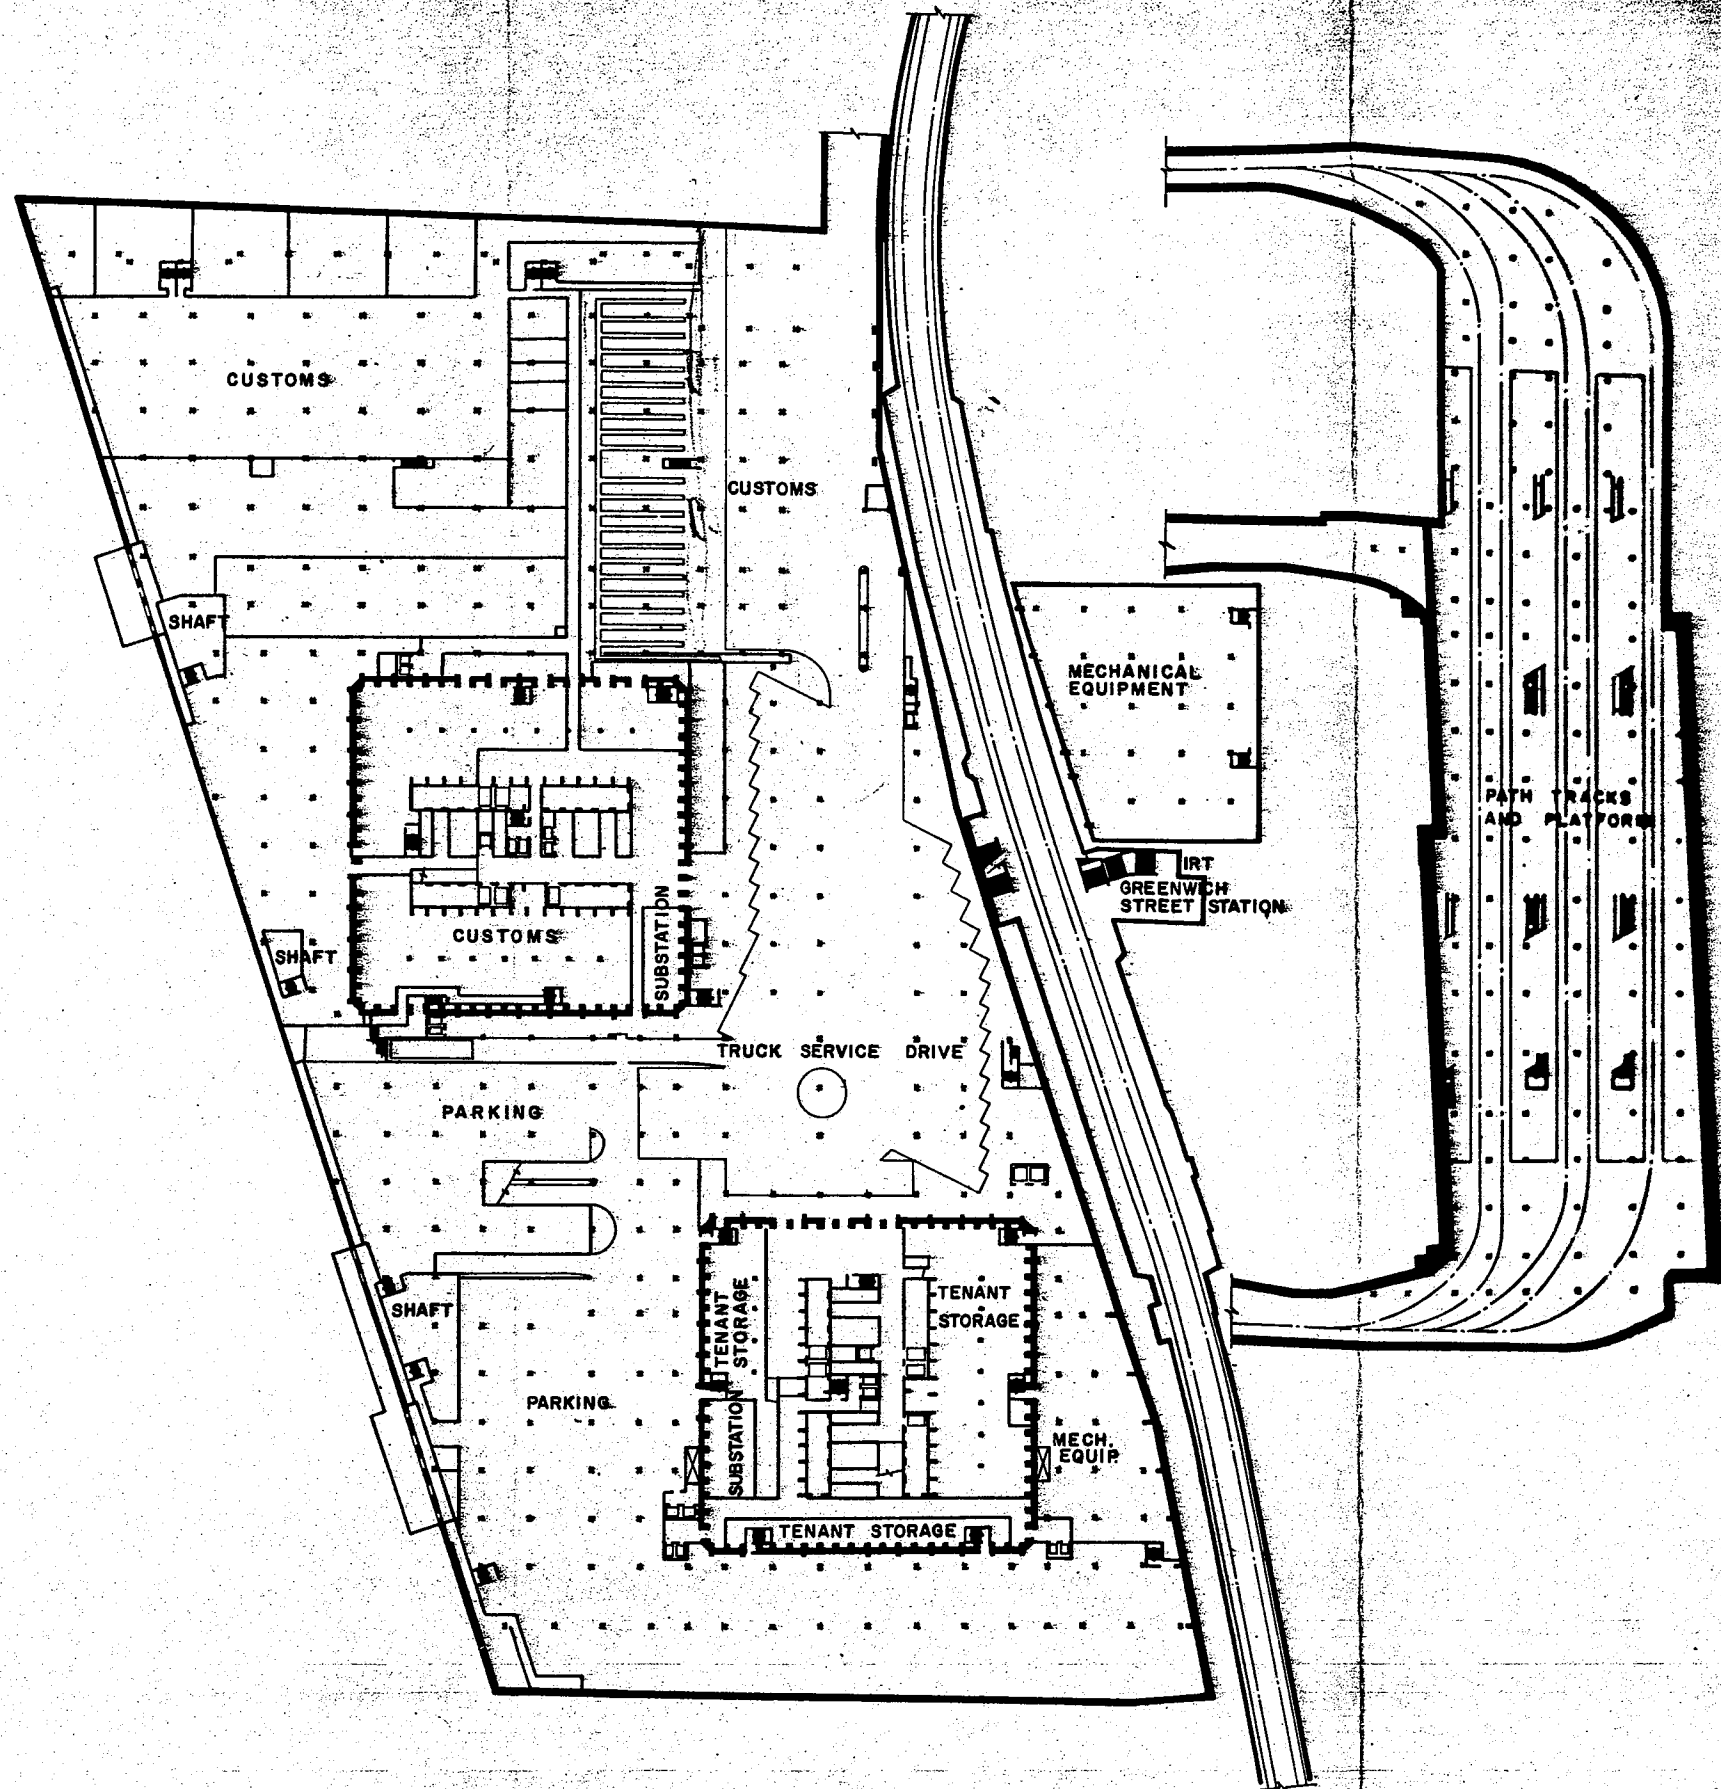


SERVICE LEVEL EL. 290, 294

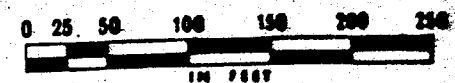

RETURN TO DAVID DUNNAP / FOR A.W. ROBINS

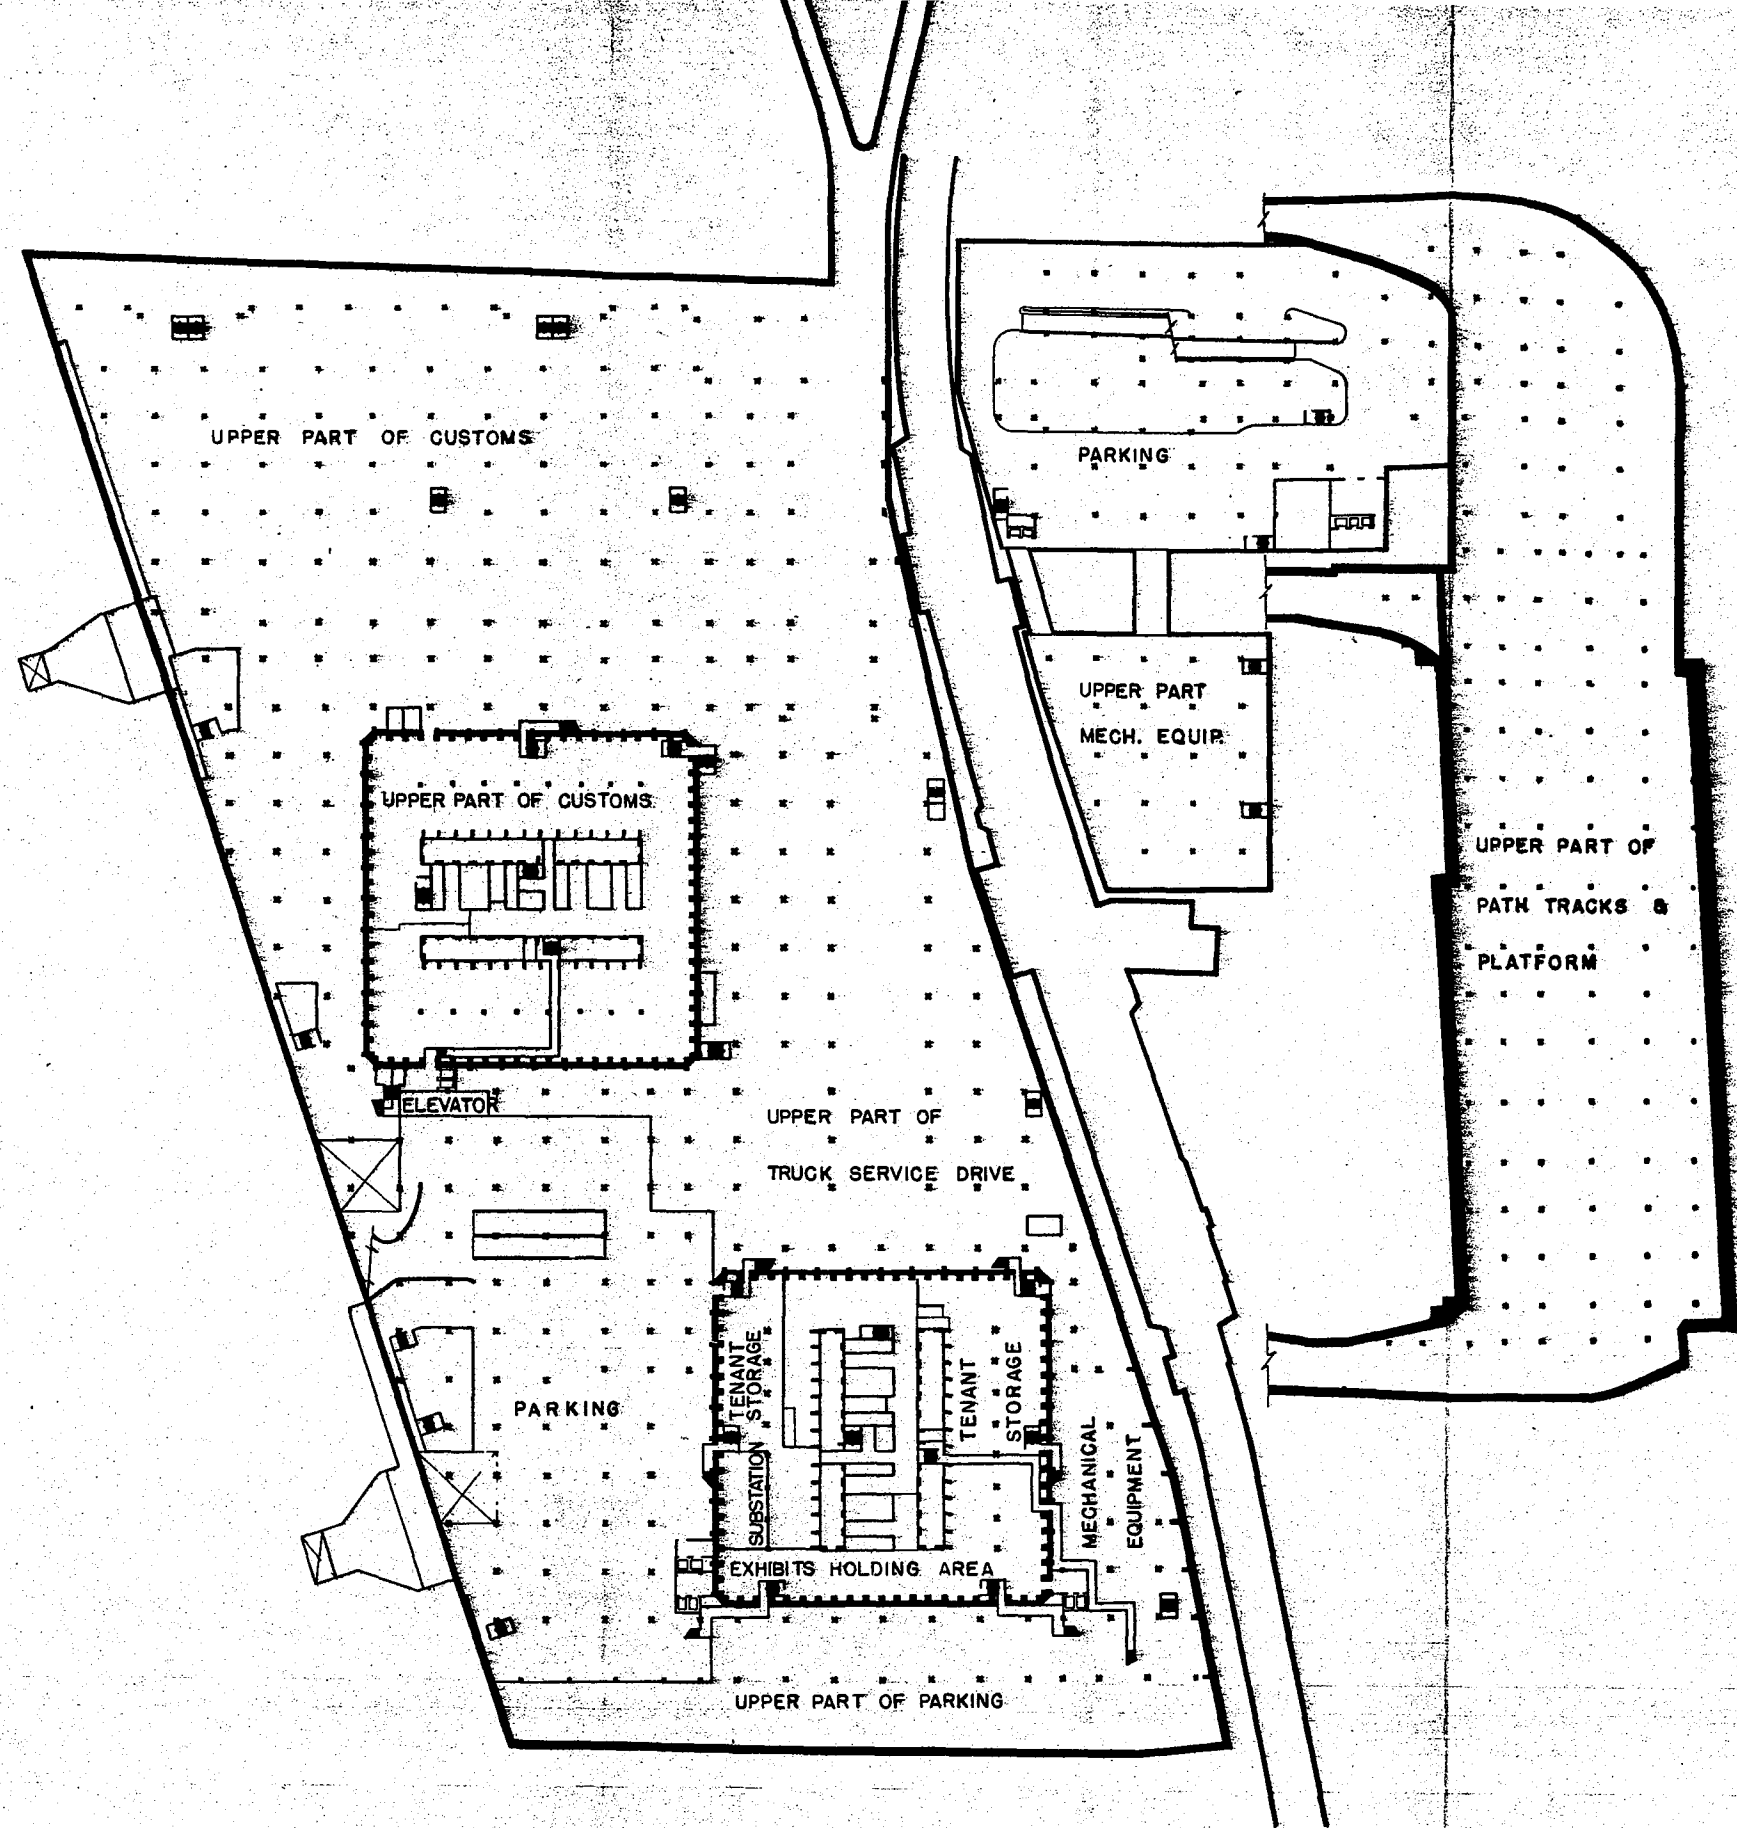

PARKING LEVEL EL. 300

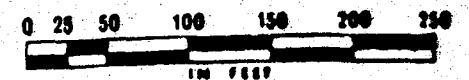

RETURN TO DAVID DUNLAP / FOR A.W. EOBINS